

図1 広域見取図

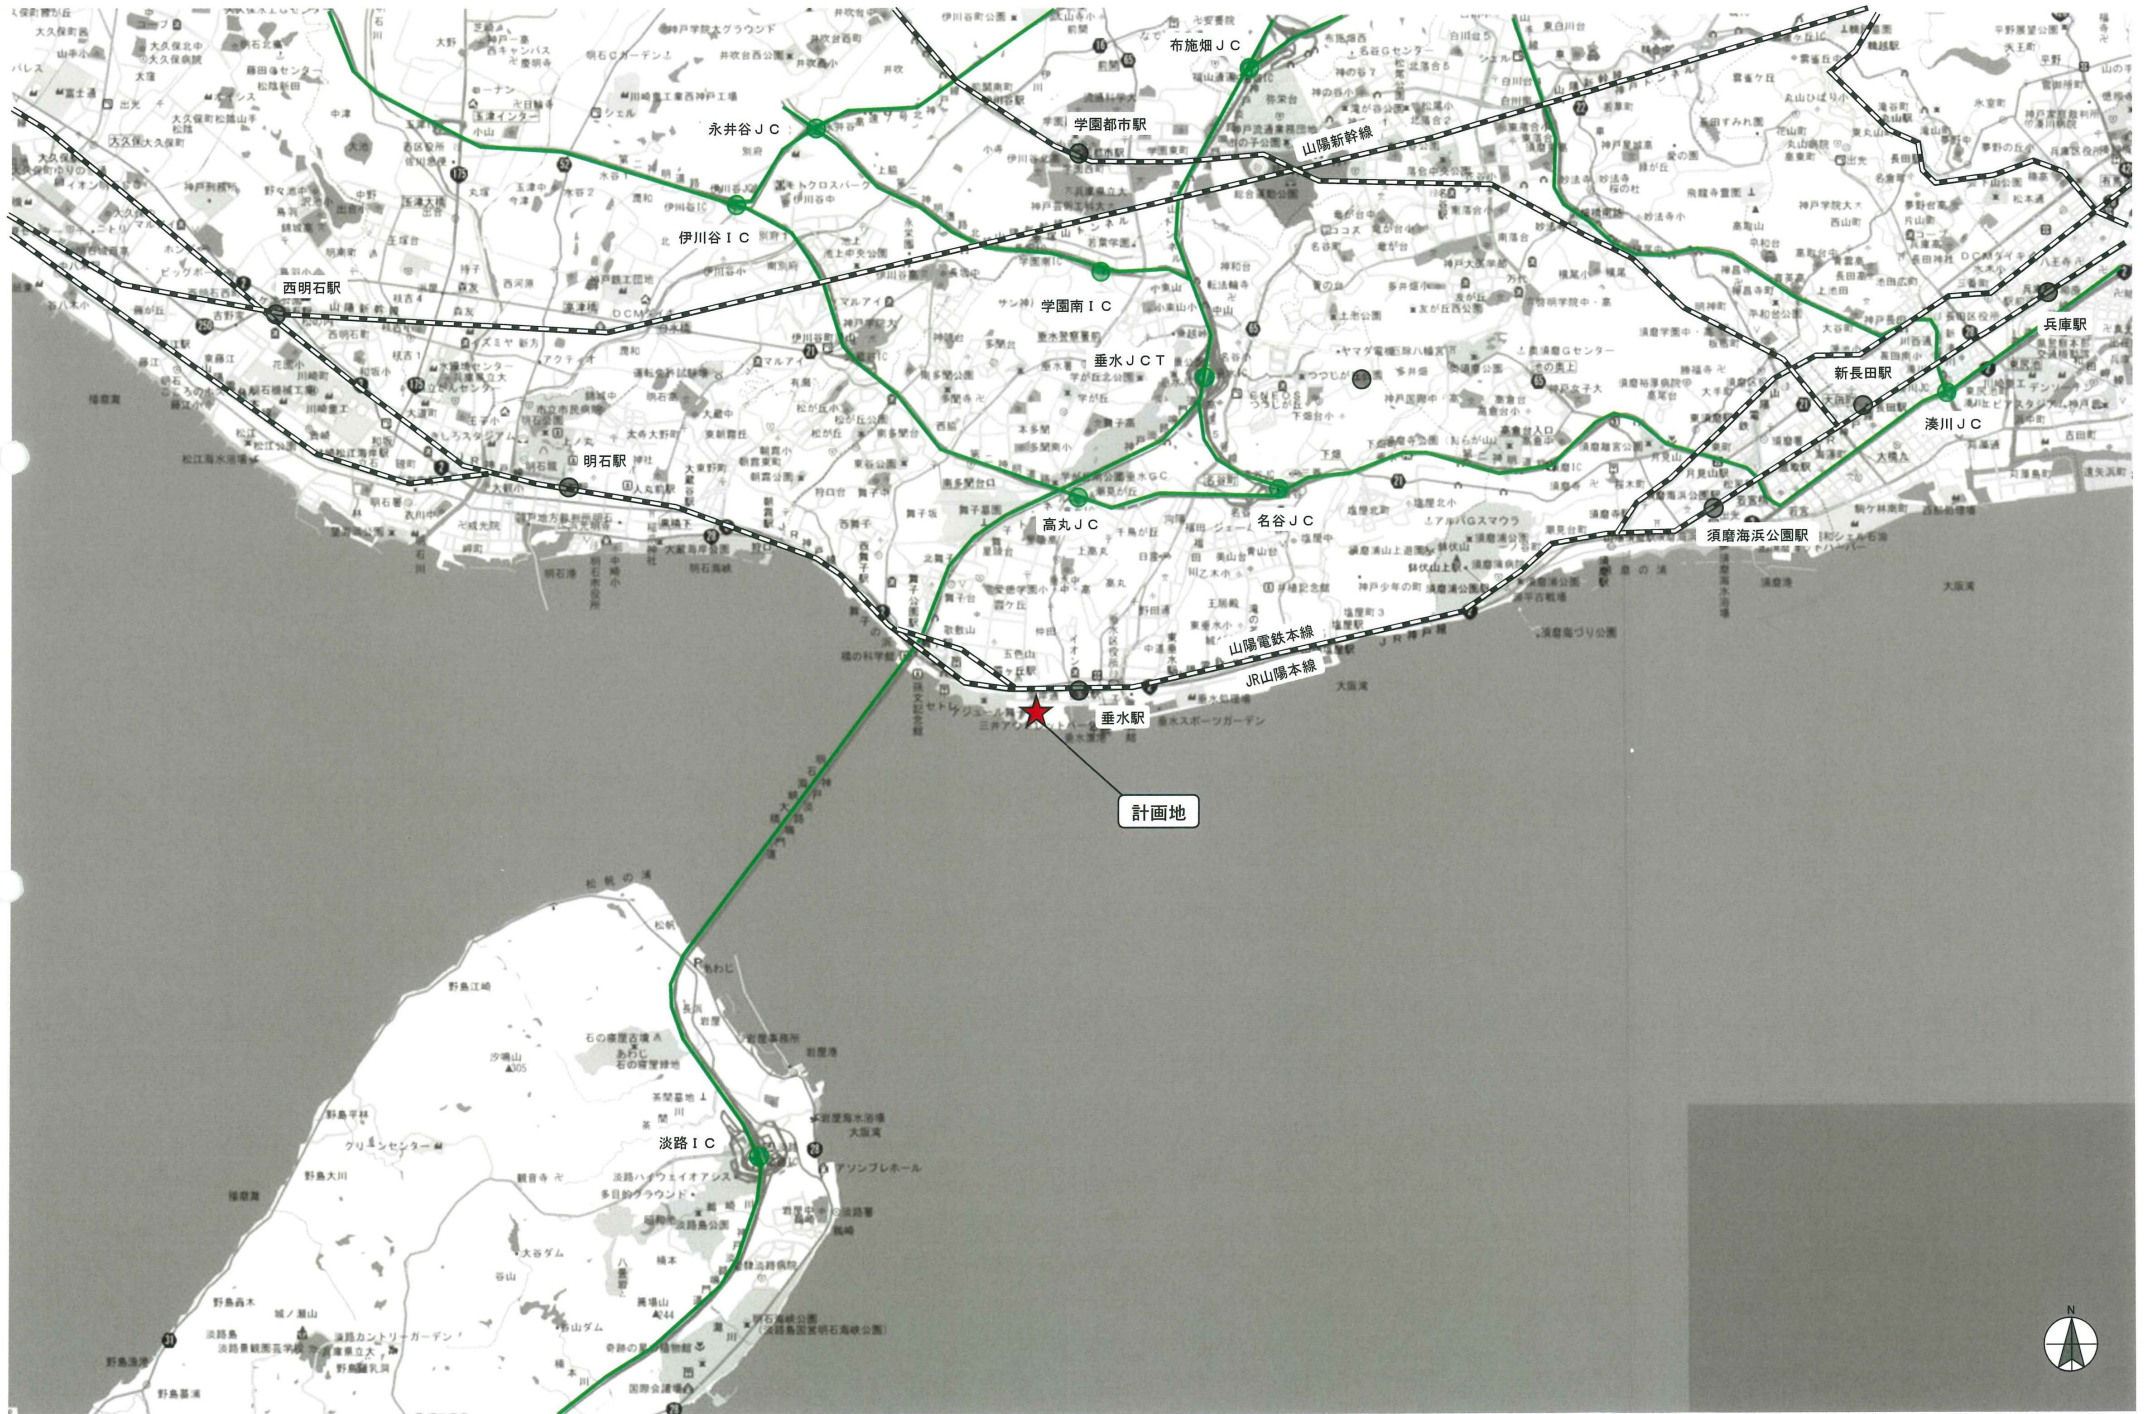


図2 周辺見取図
S=1:4,000

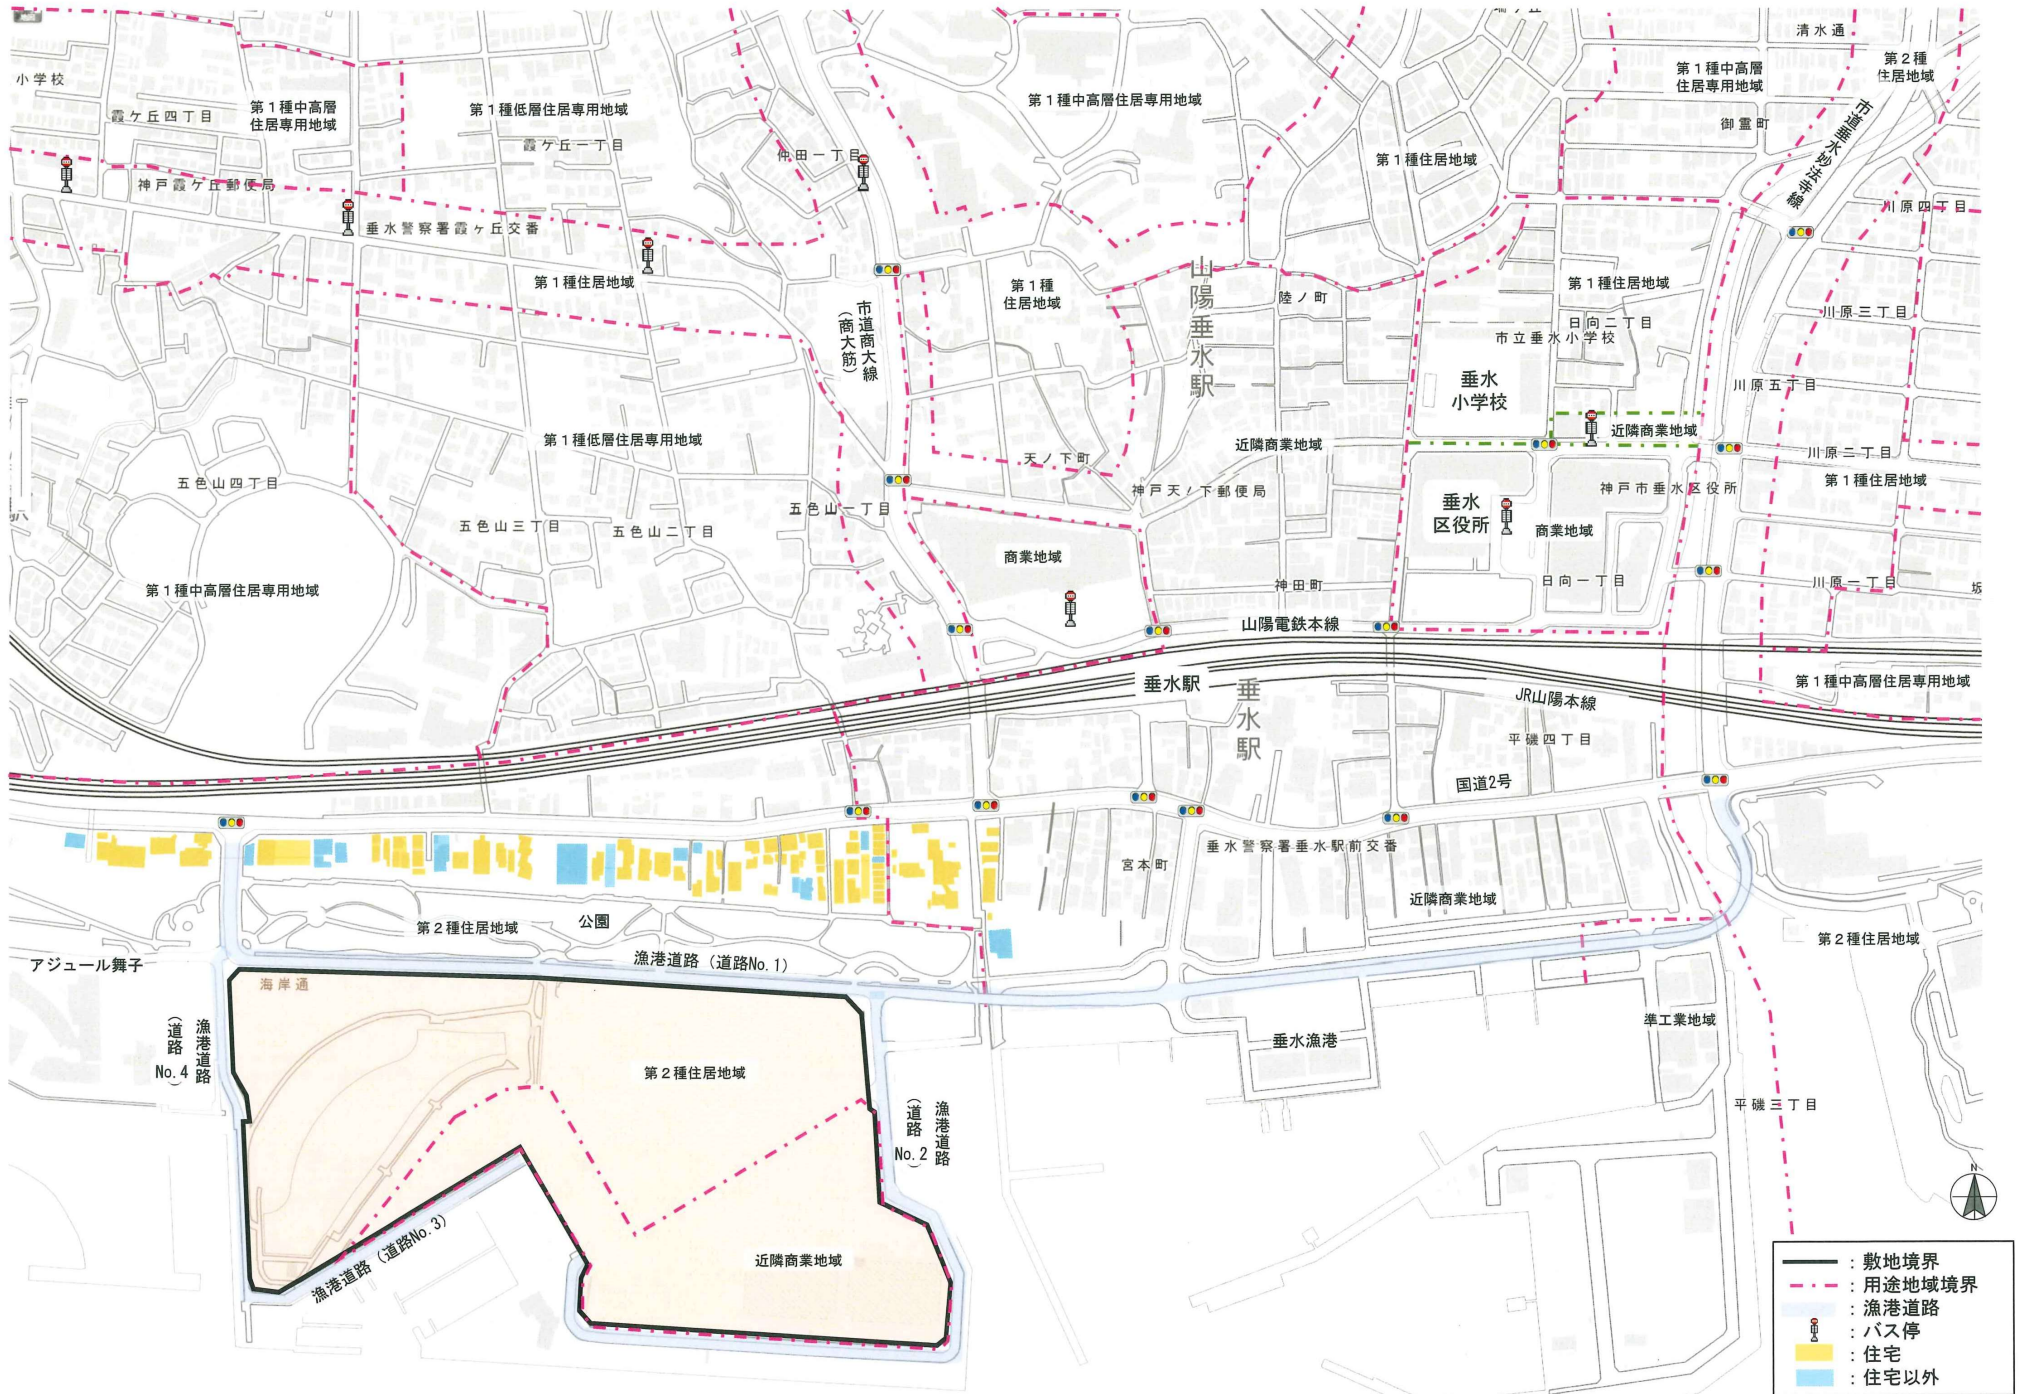


図3 来店帰宅経路図
S=1:4,000

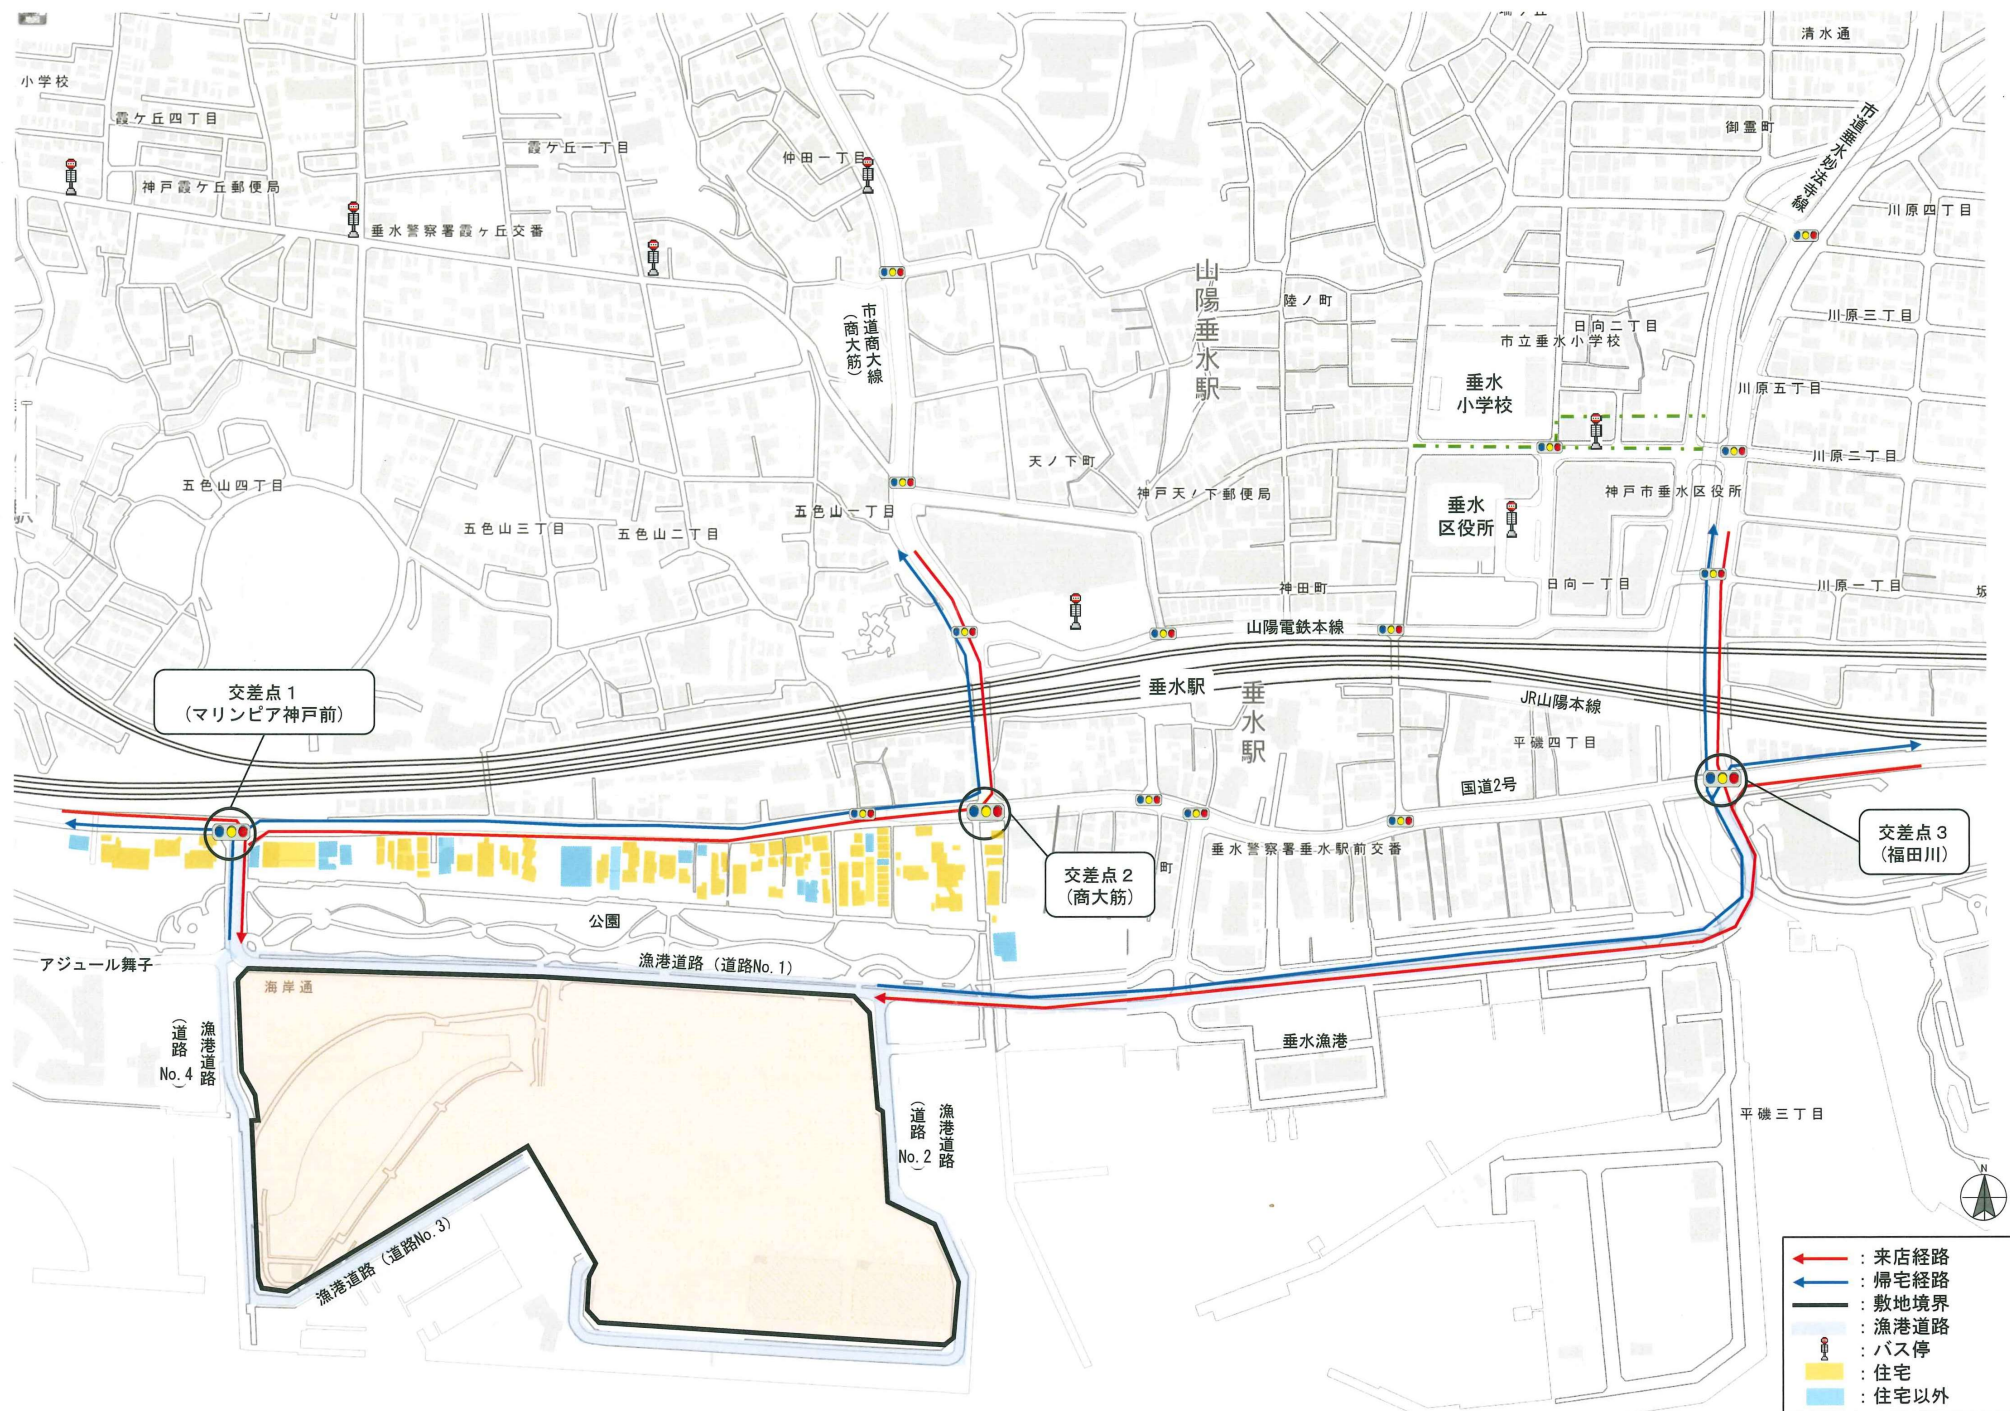


図4-1-1 配置図兼屋上階平面図（変更前）

S=1:1,500

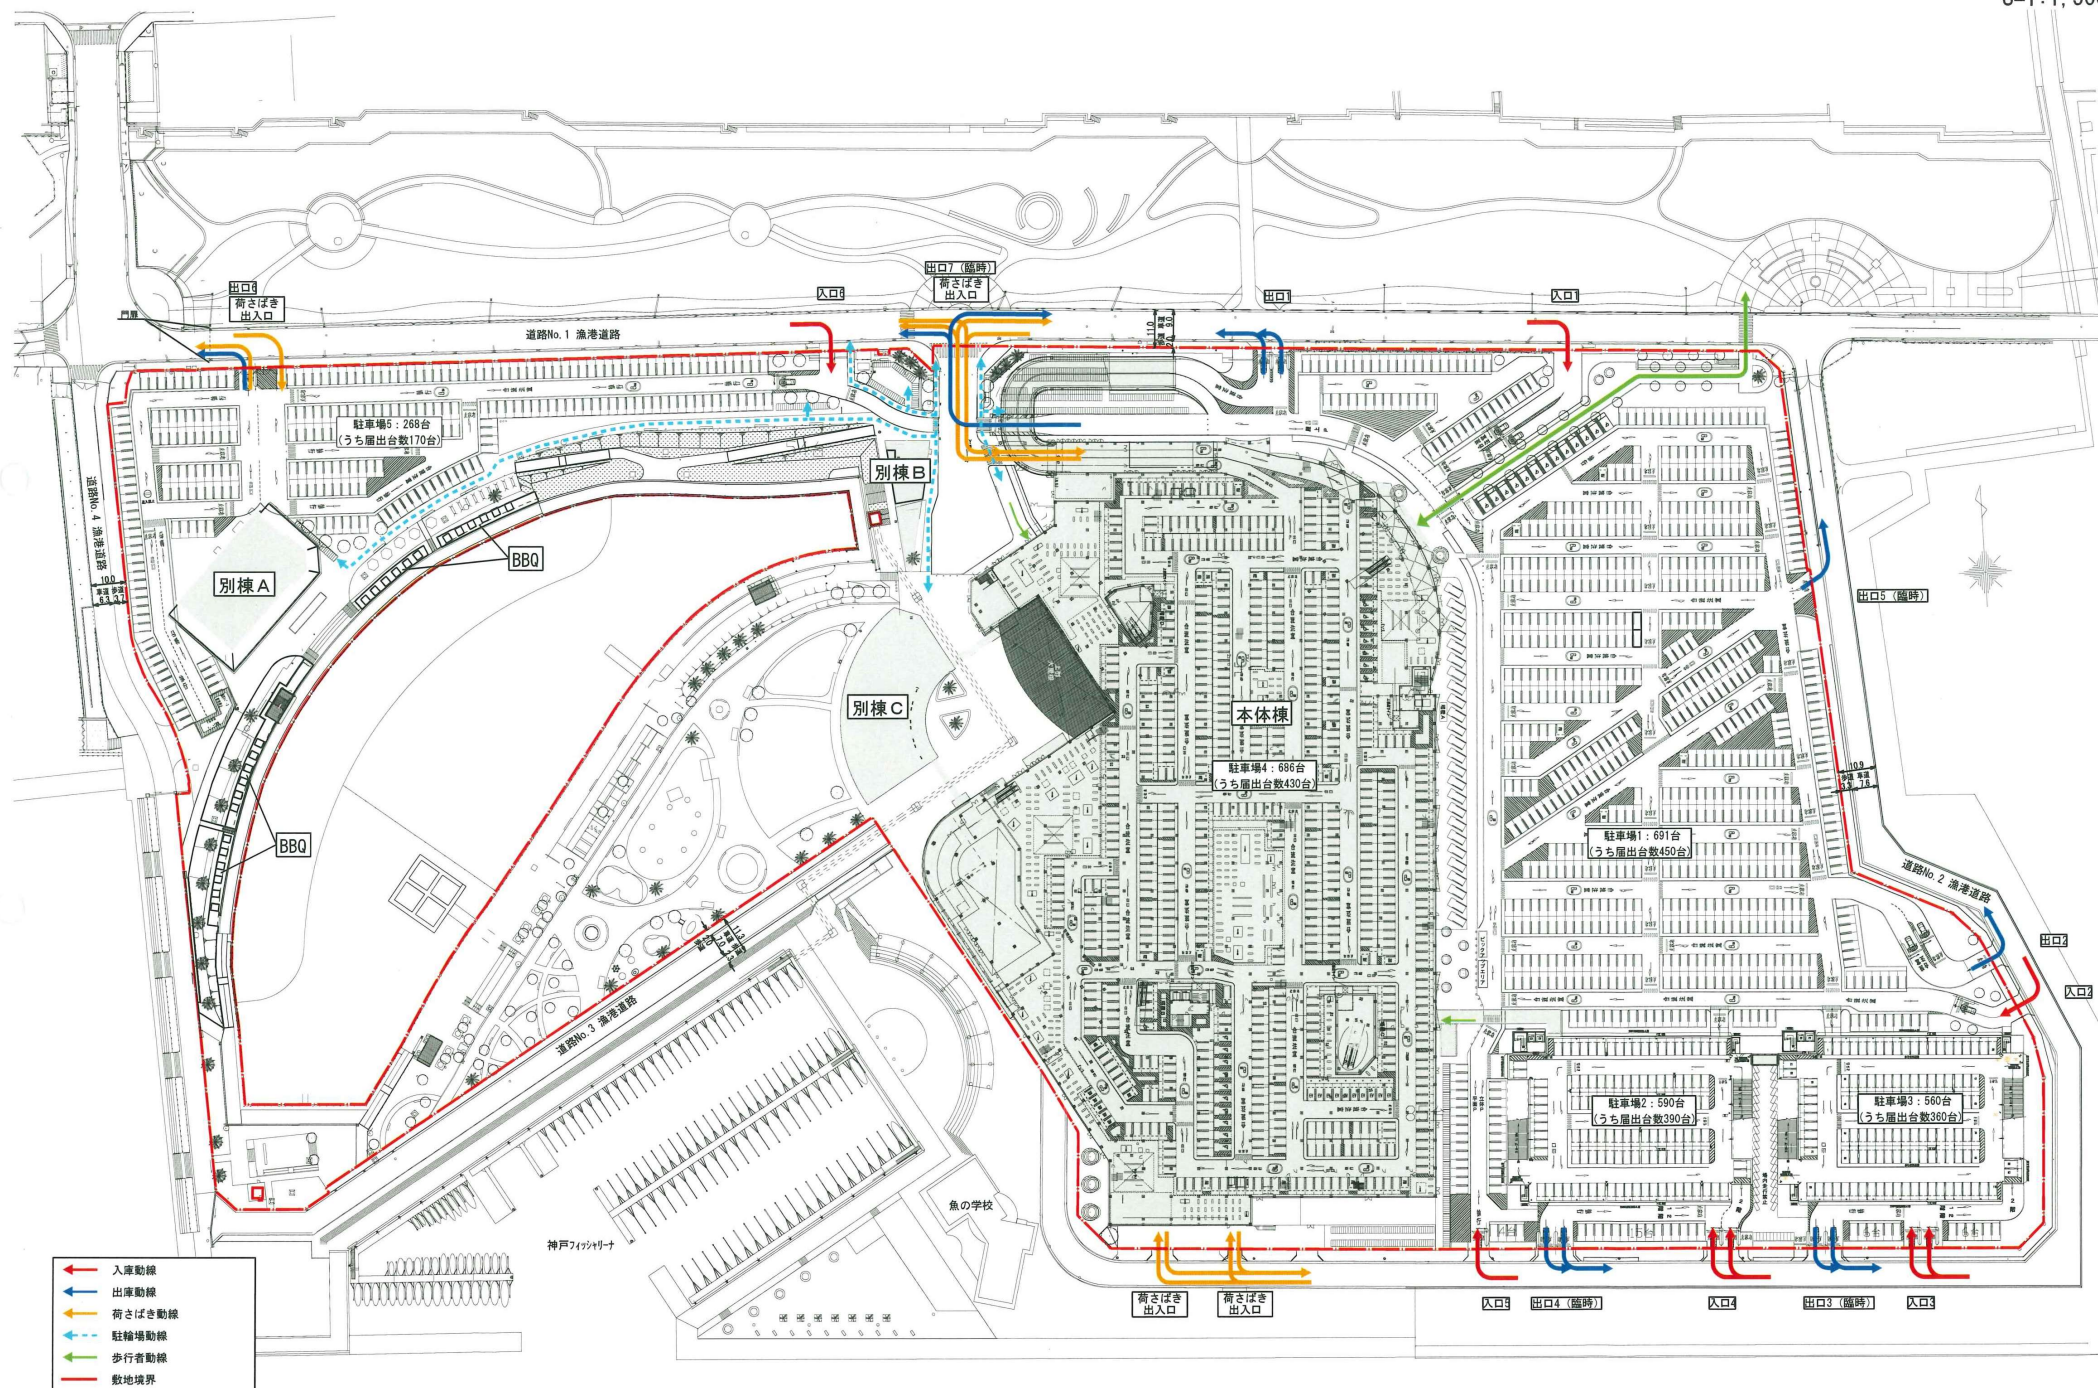


図4-1-2 配置図兼屋上階平面図（変更後）

S=1:1,500


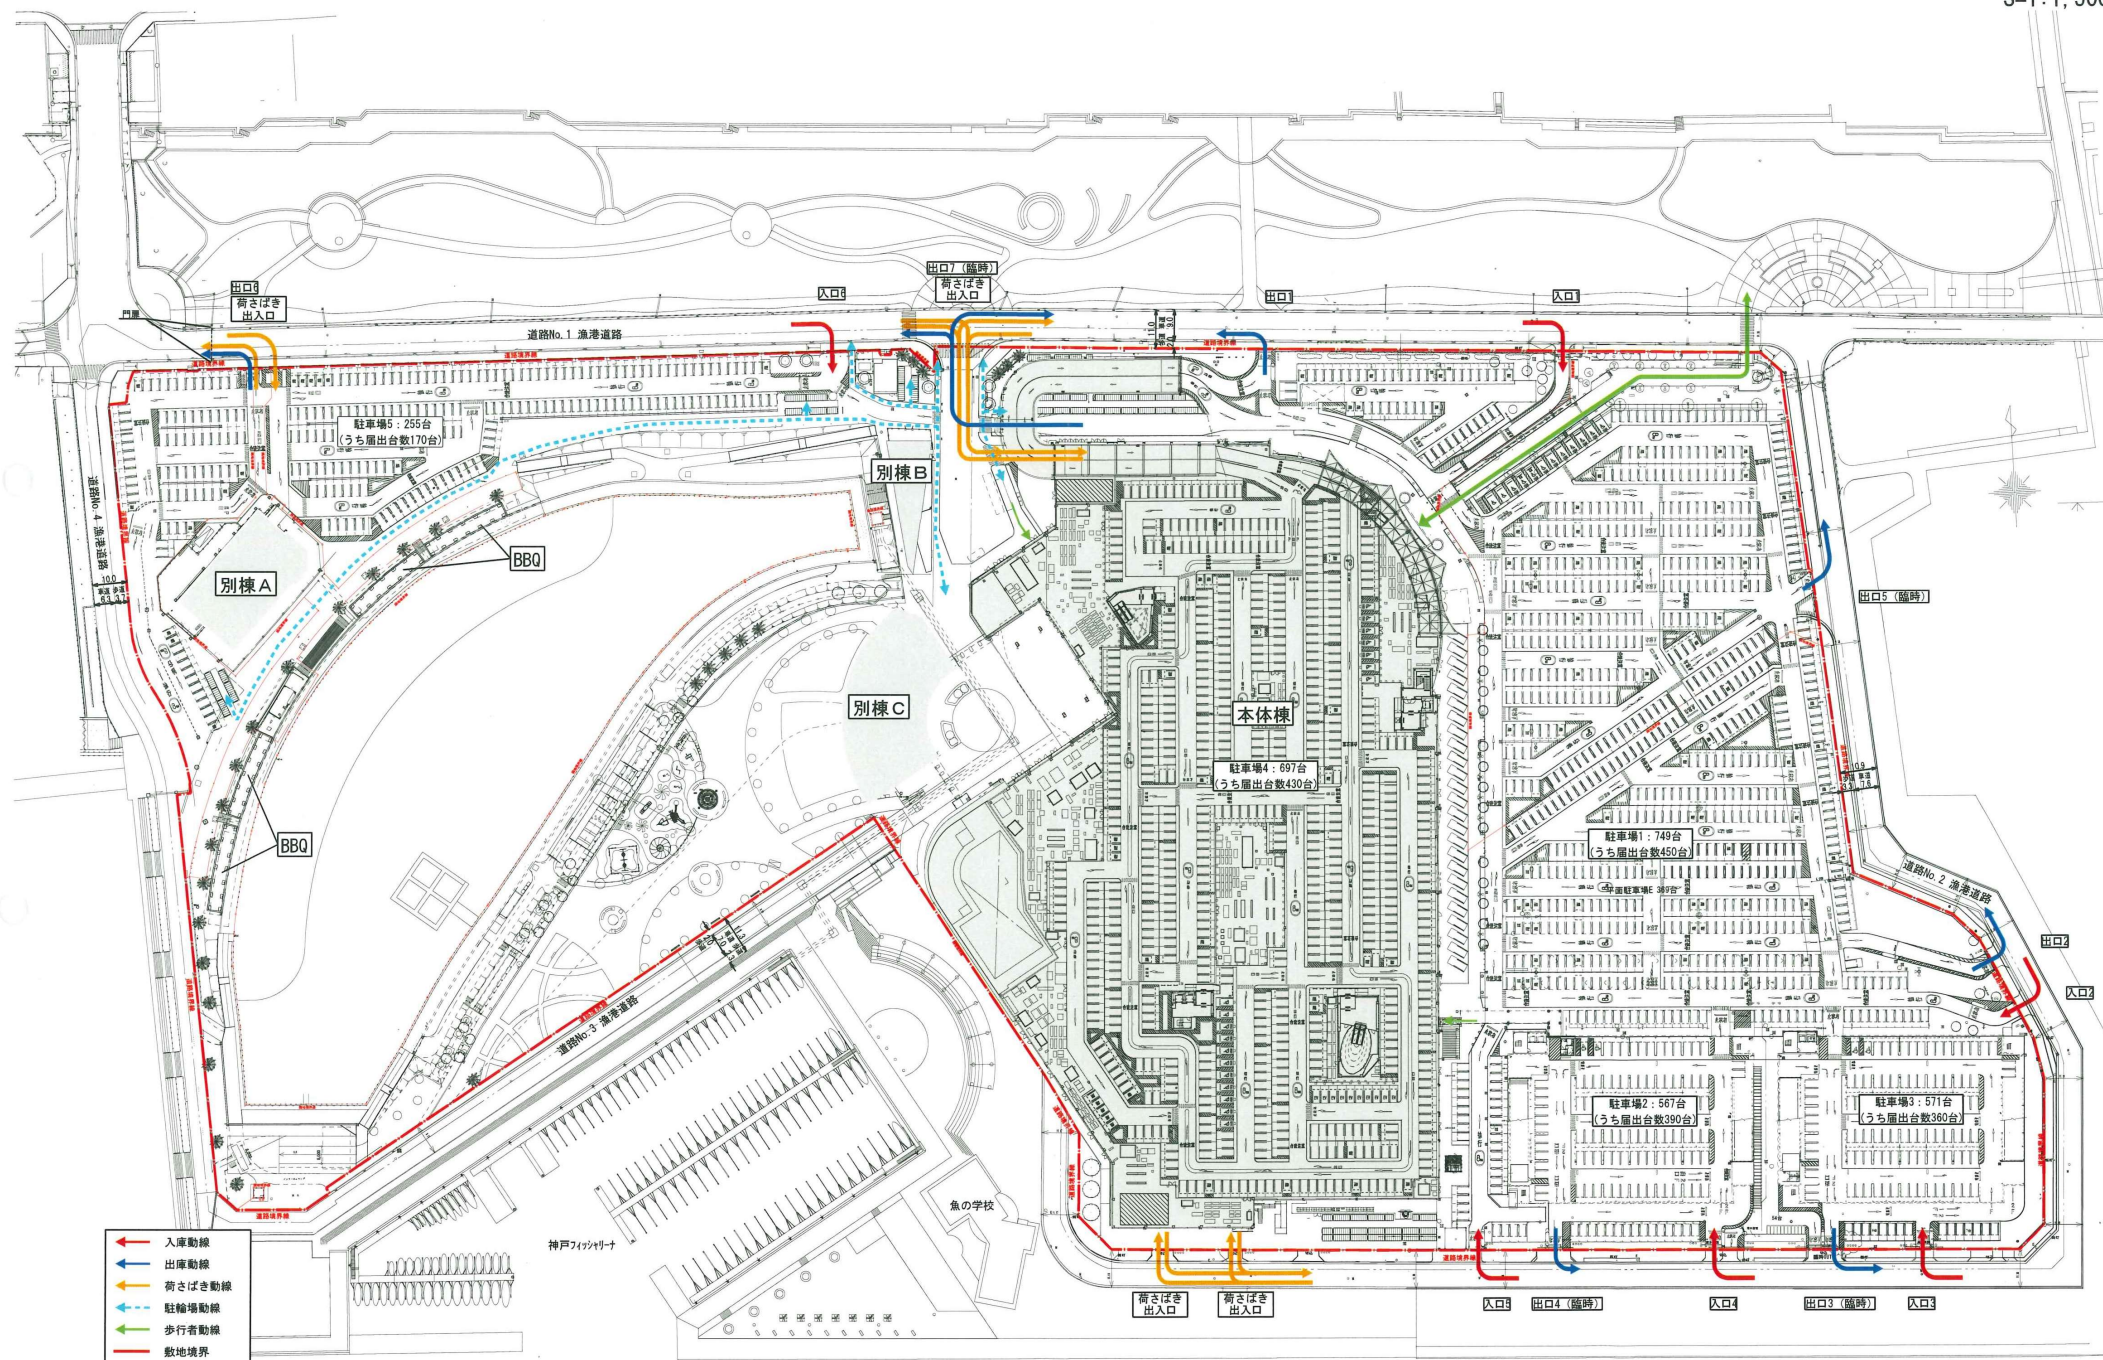


図4-2-1 1階平面図（変更前）

S=1:1,500

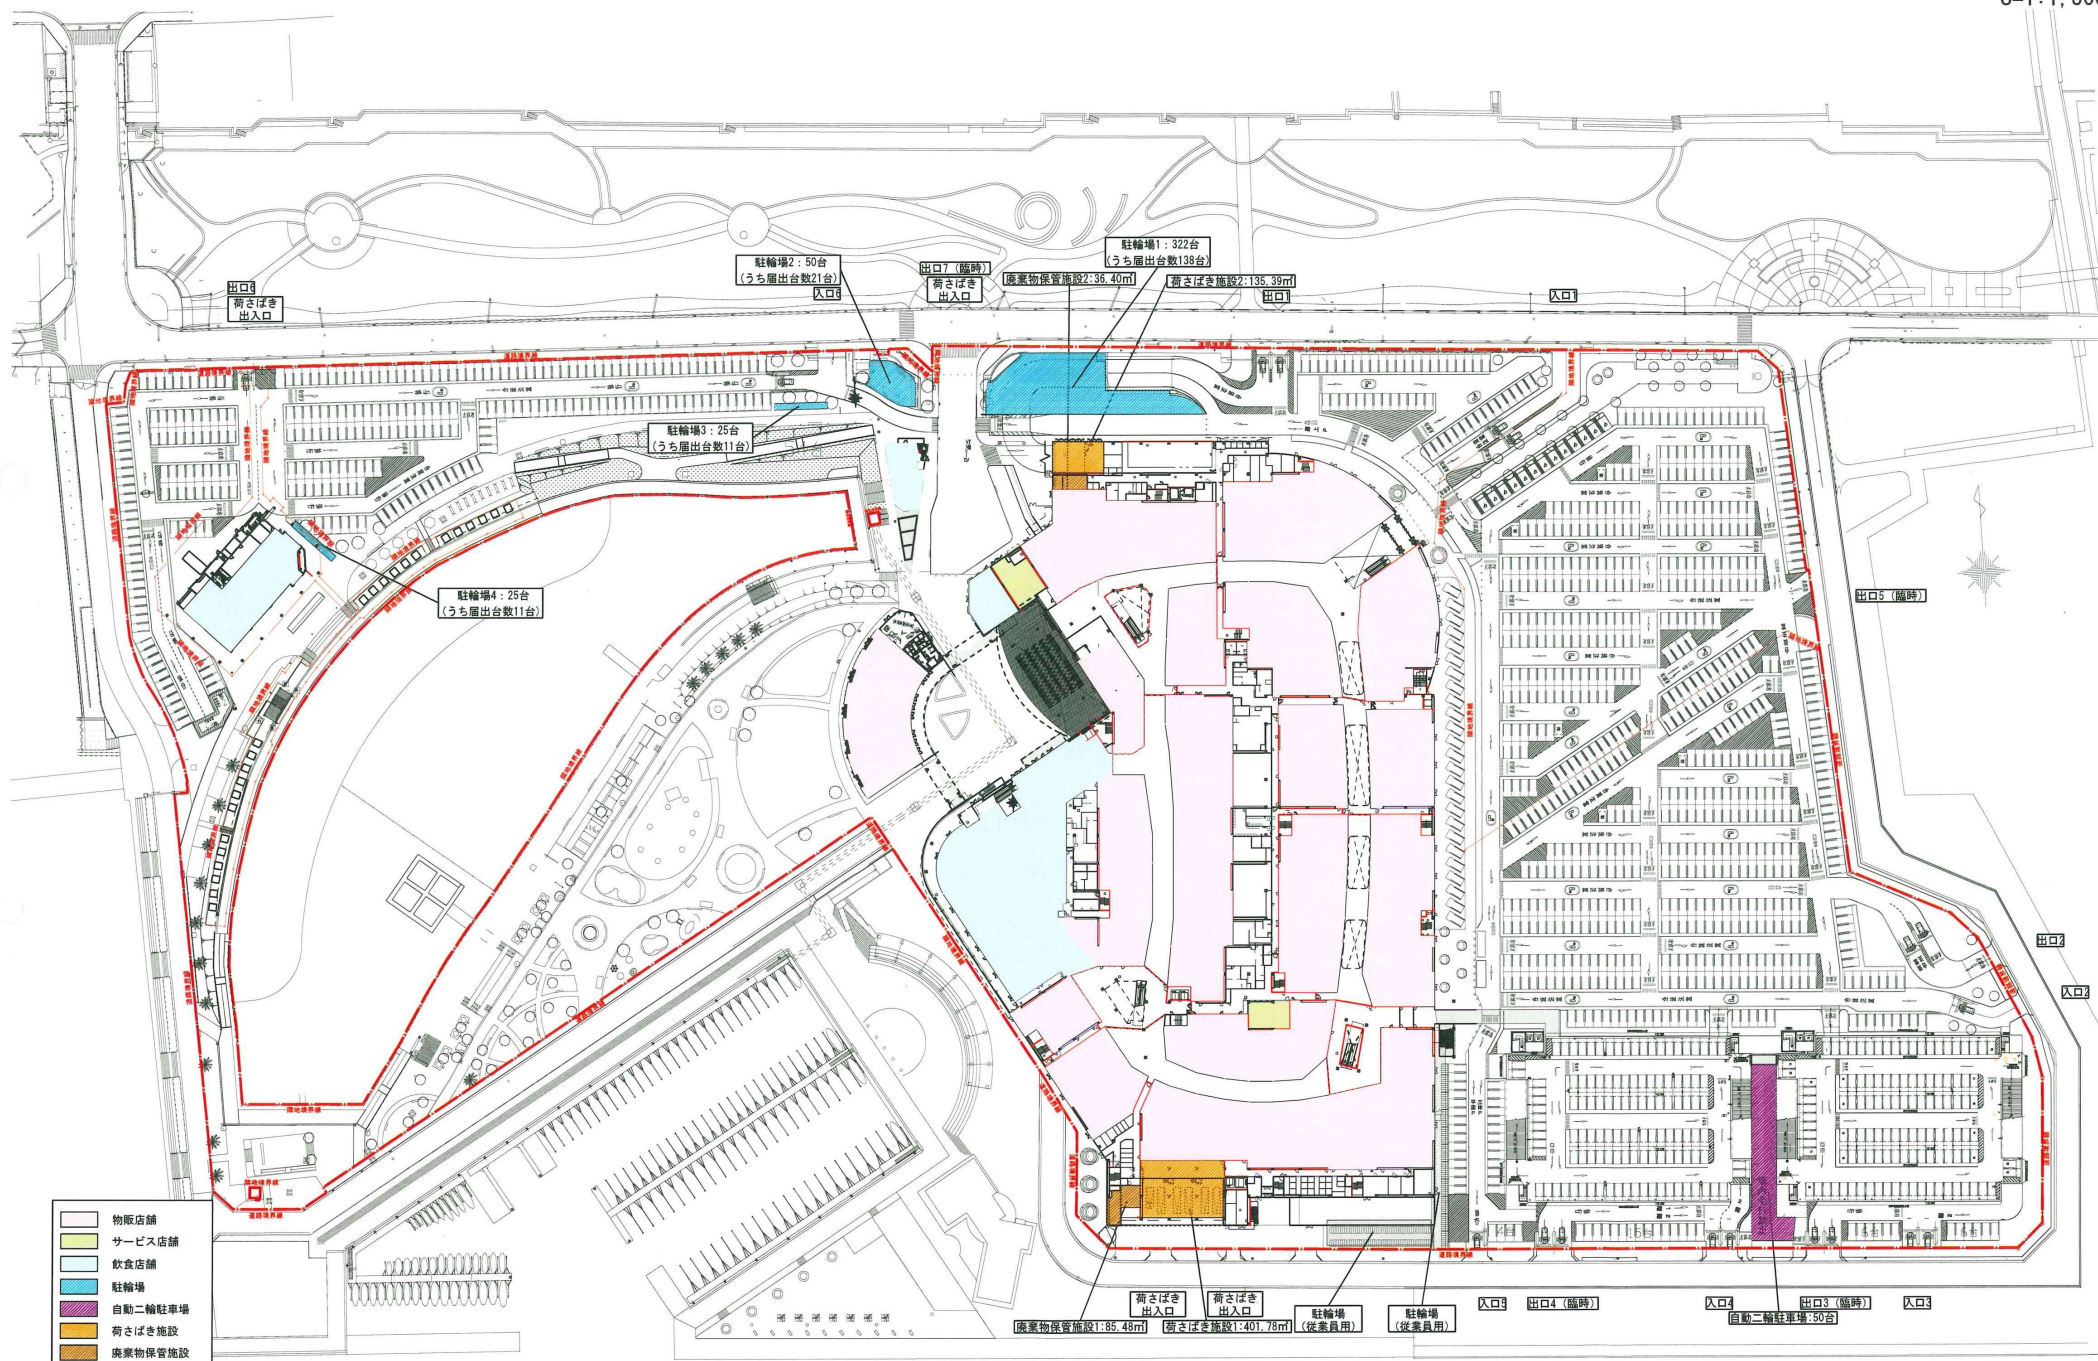

S=1:1,500



图4-3 2階平面图
S=1:1,500

