



管路施設図

OF5488	OF5489	OF5580
OF5498	OF5499	OF5590
OF6408	OF6409	OF6500

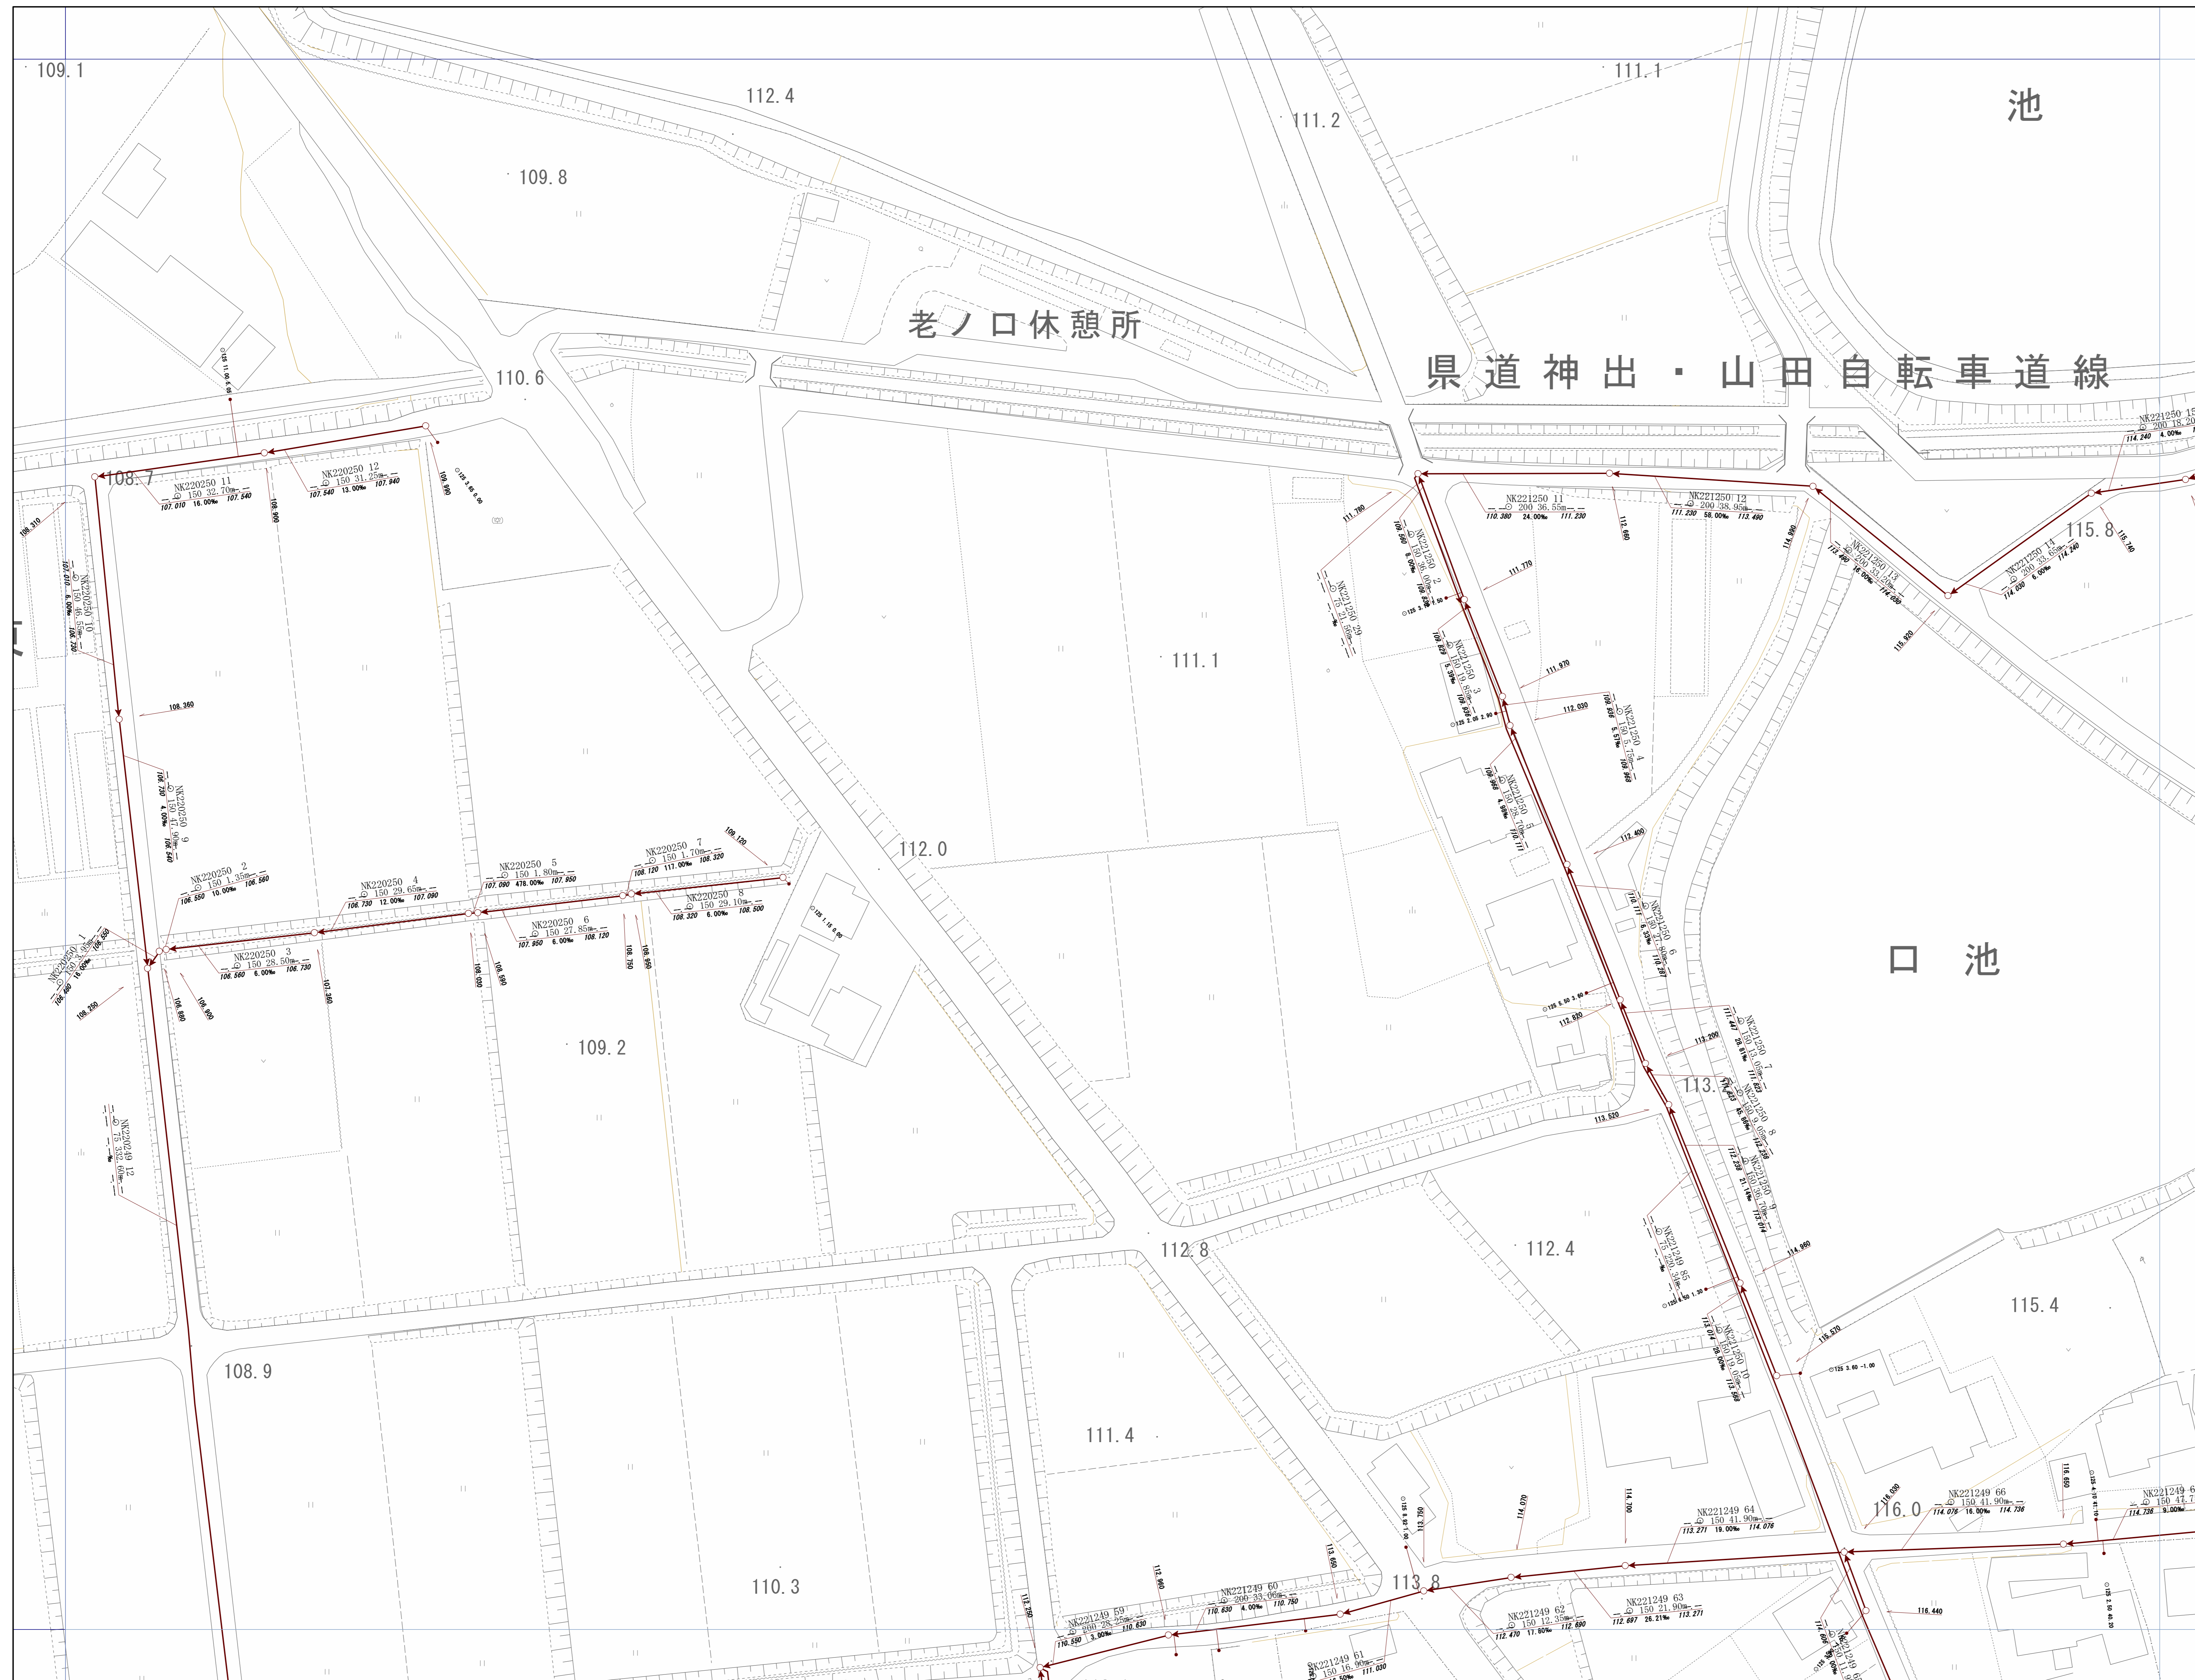



神戸市建設局下水道部

1/500

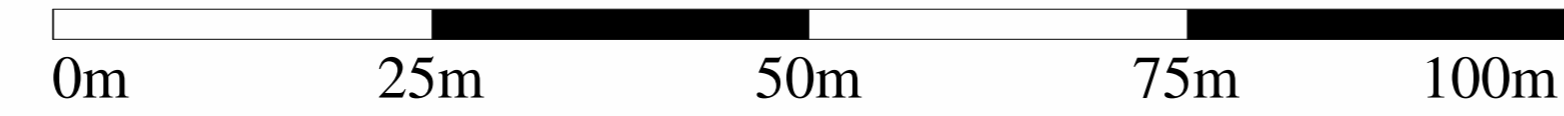

管路施設図

OF5479	OF5570	OF5571
OF5489	OF5580	OF5581
OF5499	OF5590	OF5591

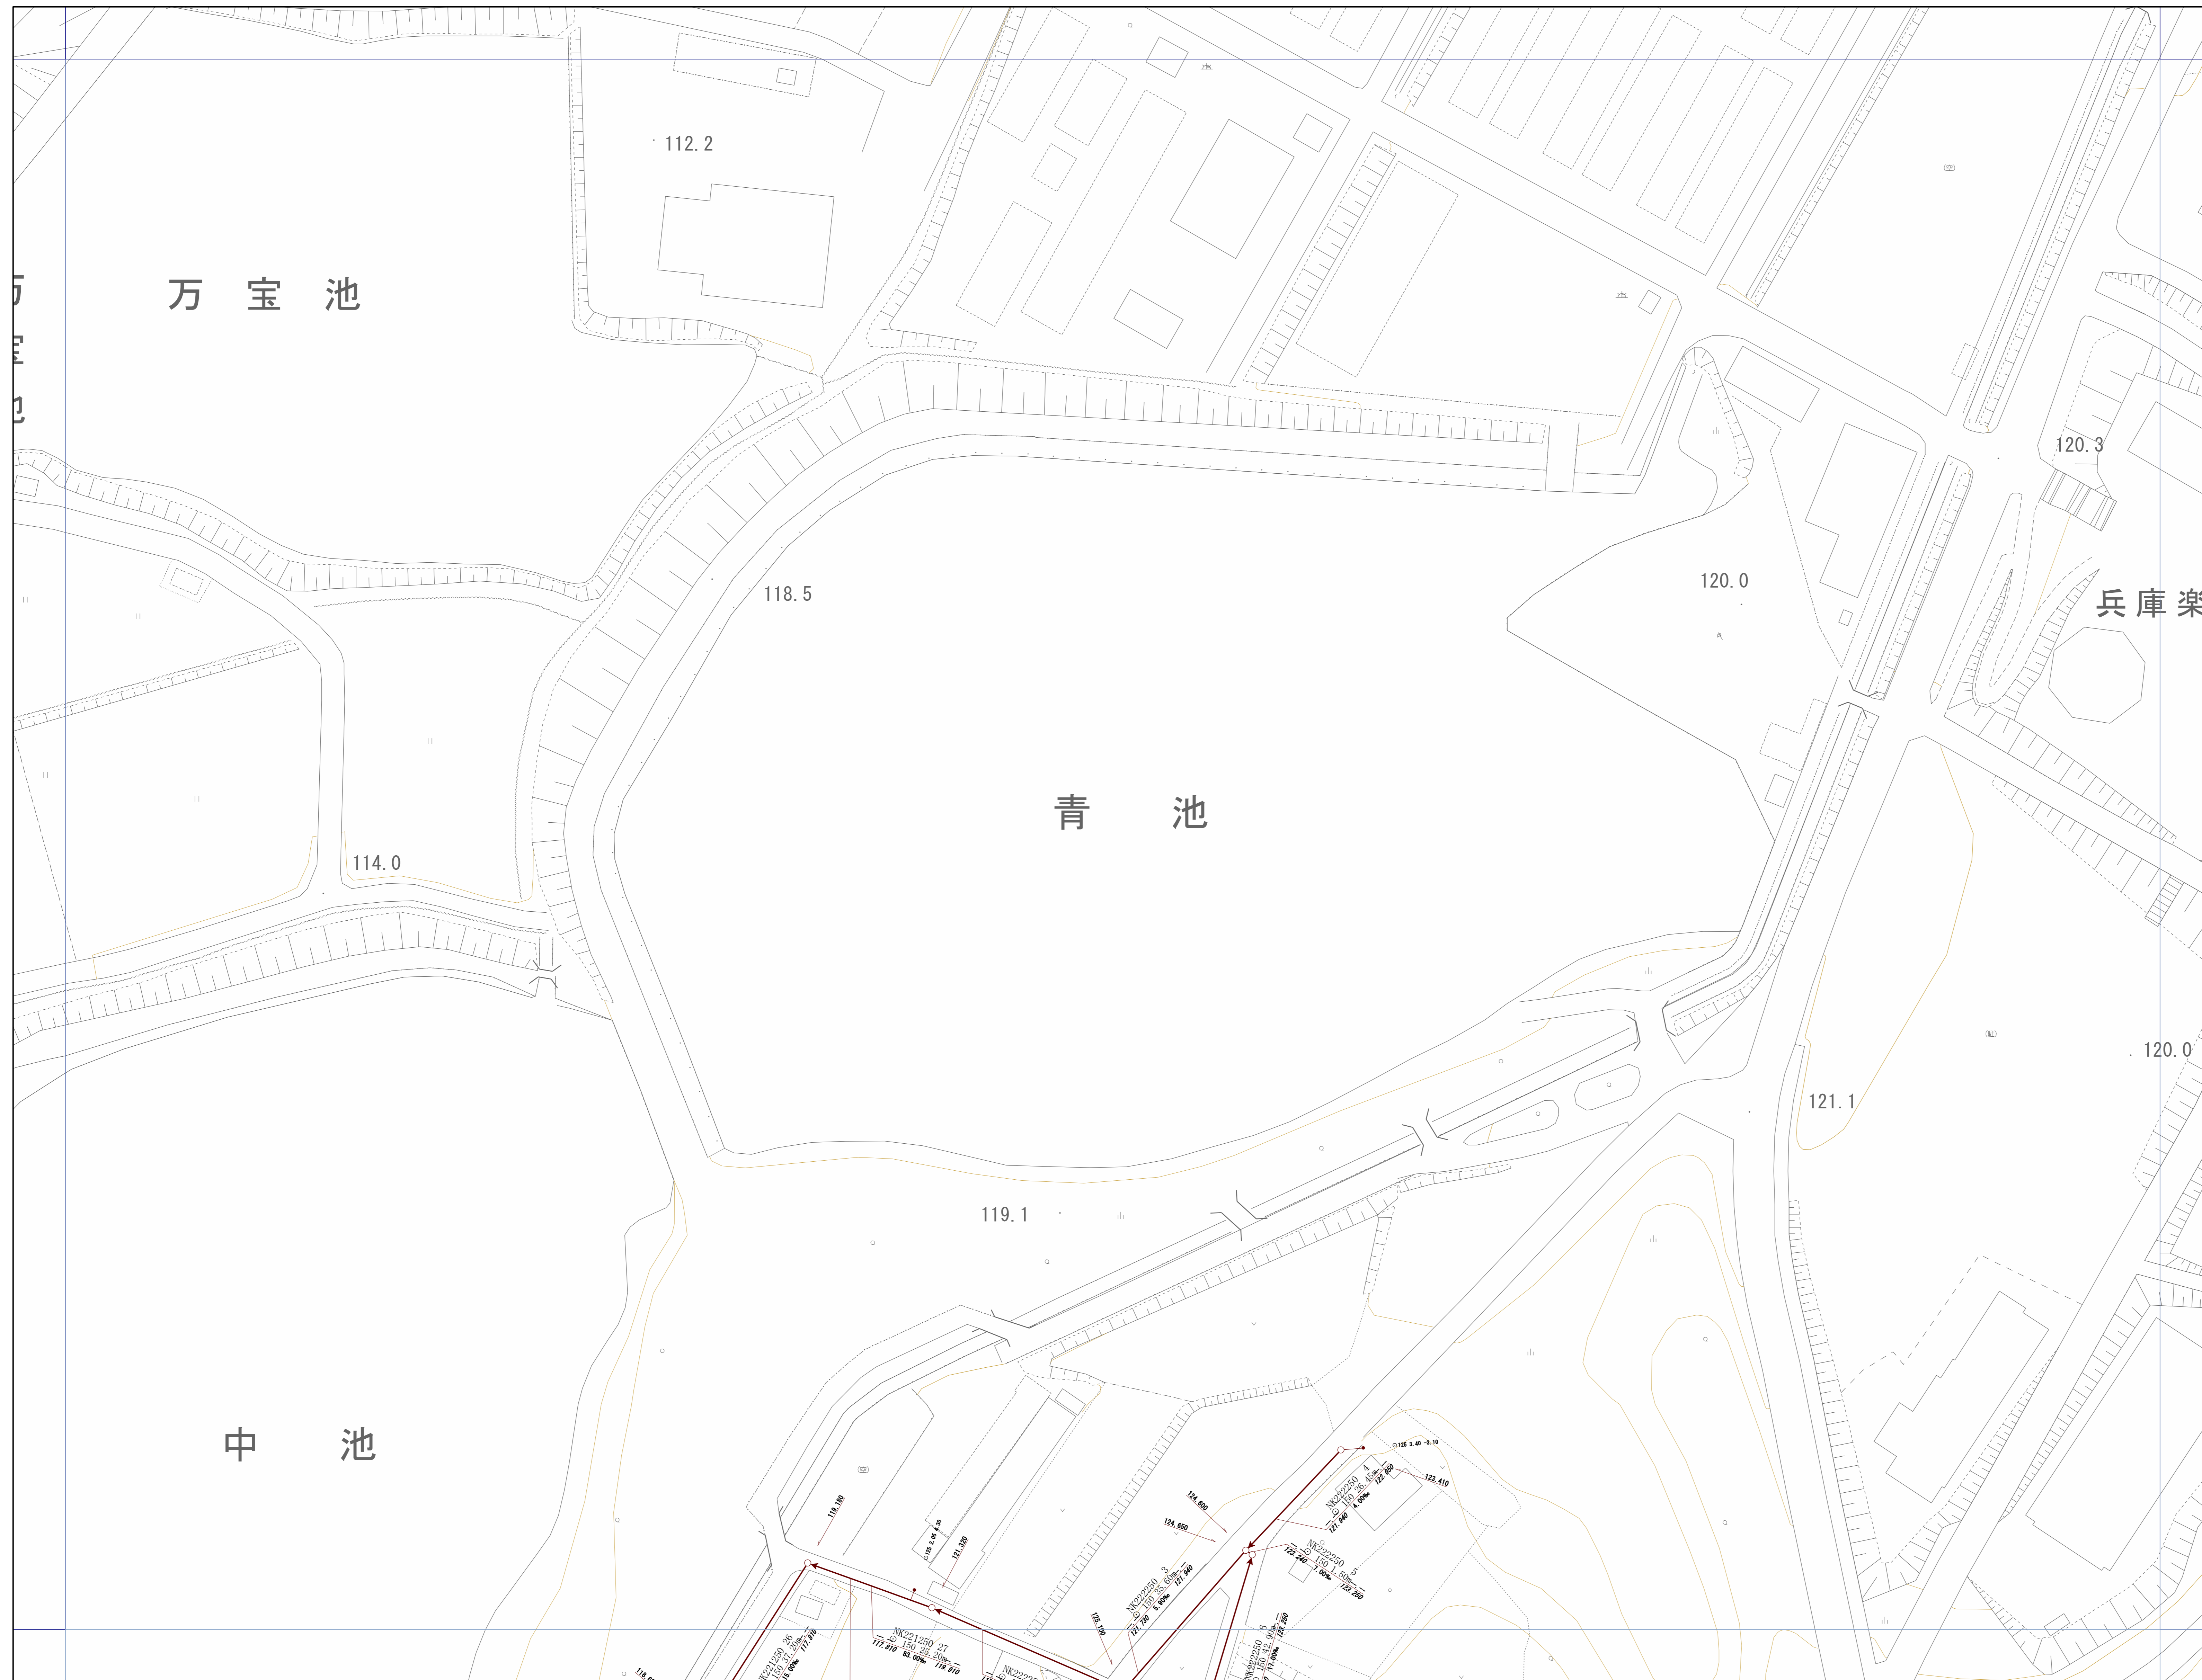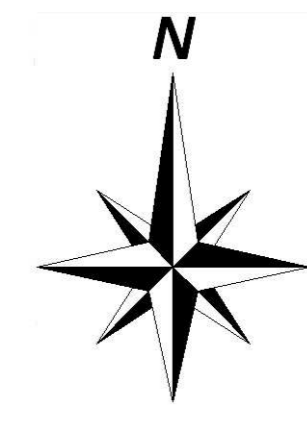


兵庫楽

万宝池

青池


中池

神戸市建設局
下水道部

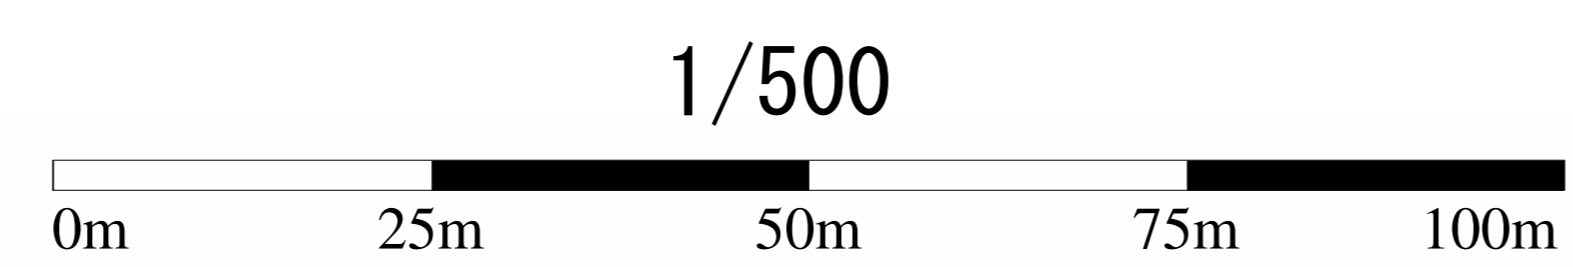


OF5583


管路施設図

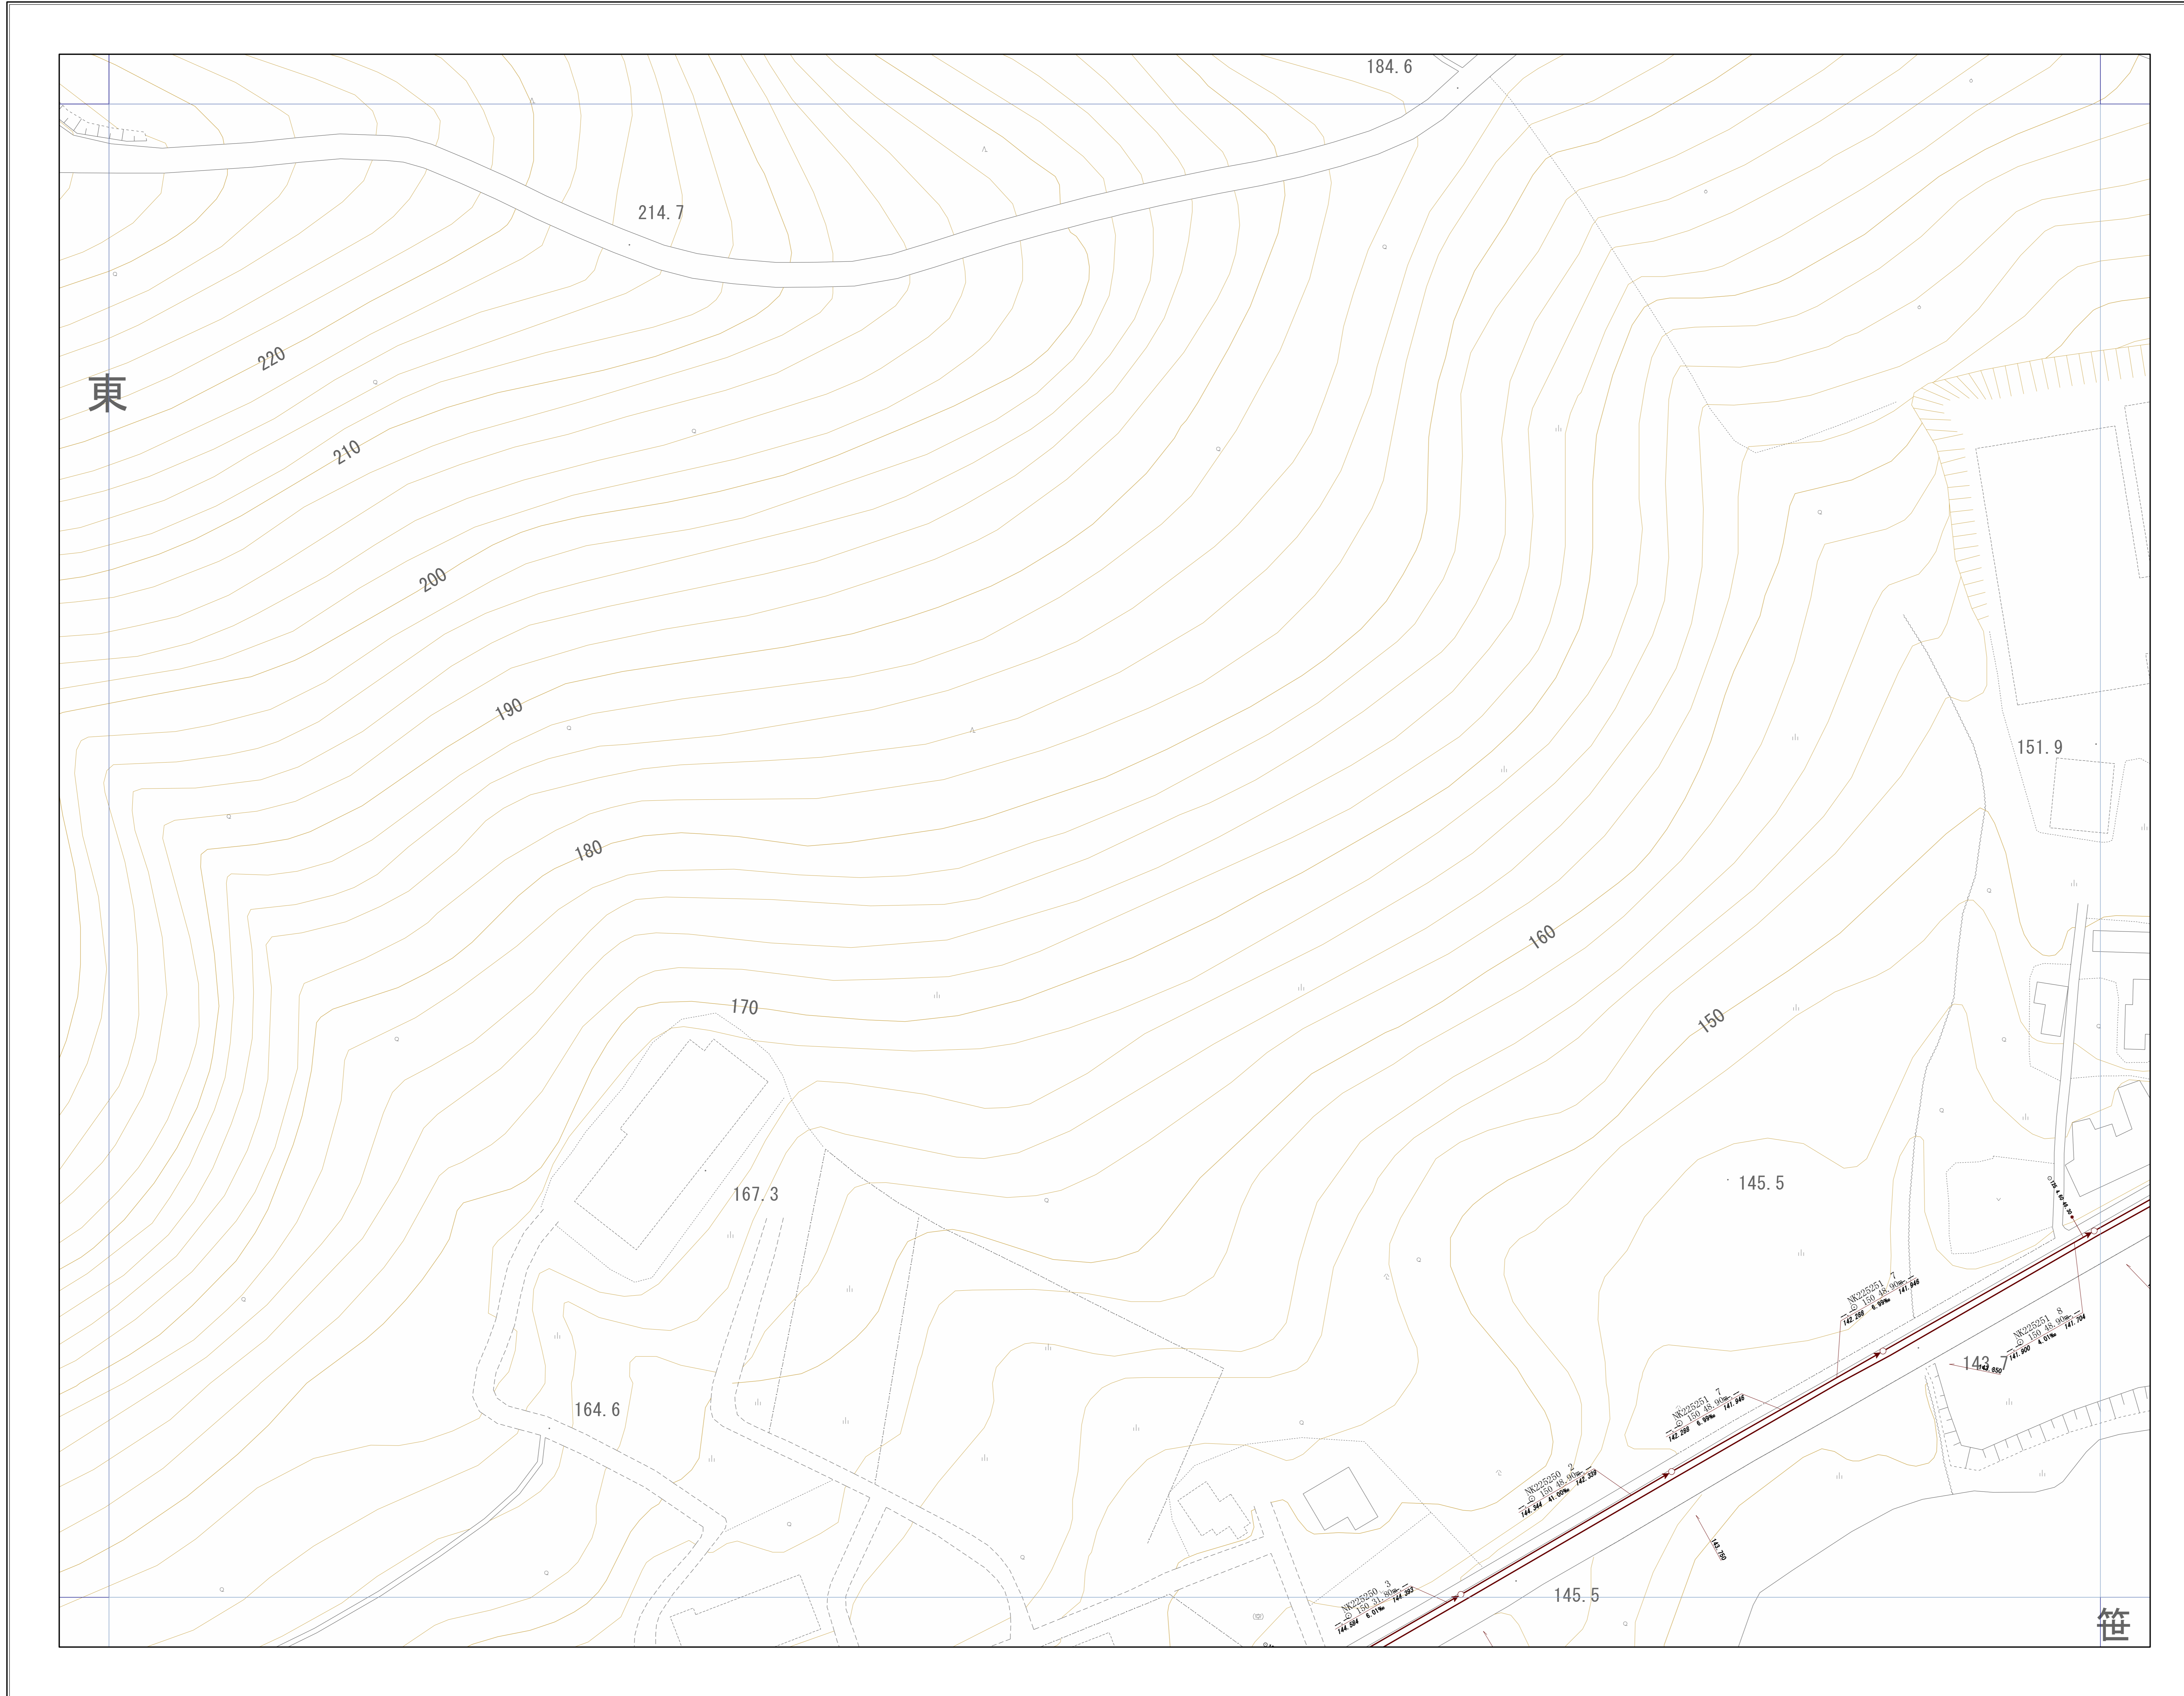

OF5572	OF5573	OF5574
OF5582	OF5583	OF5584
OF5592	OF5593	OF5594

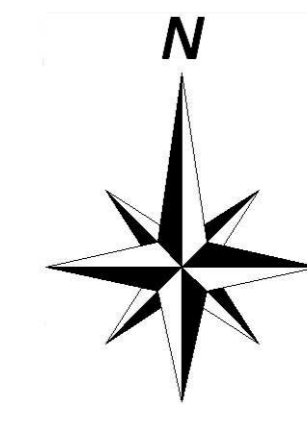


神戸市建設局
下水道部

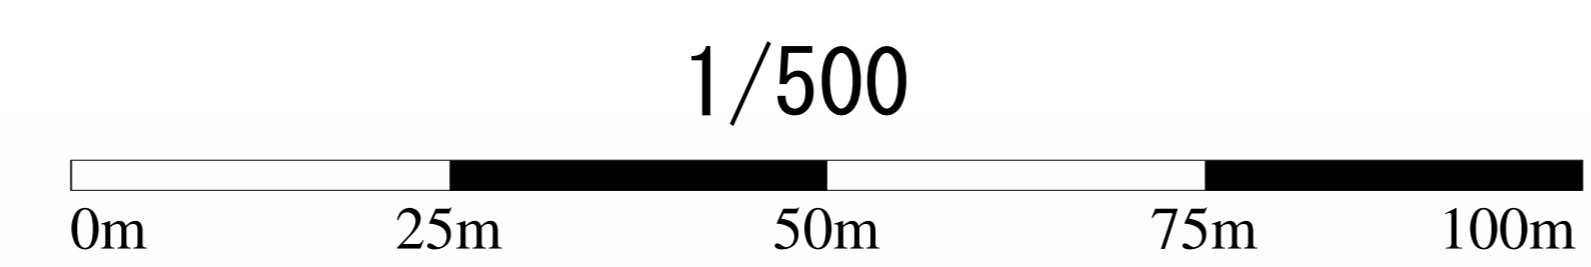


管路施設図

OF5573	OF5574	OF5575
OF5583	OF5584	OF5585
OF5593	OF5594	OF5595

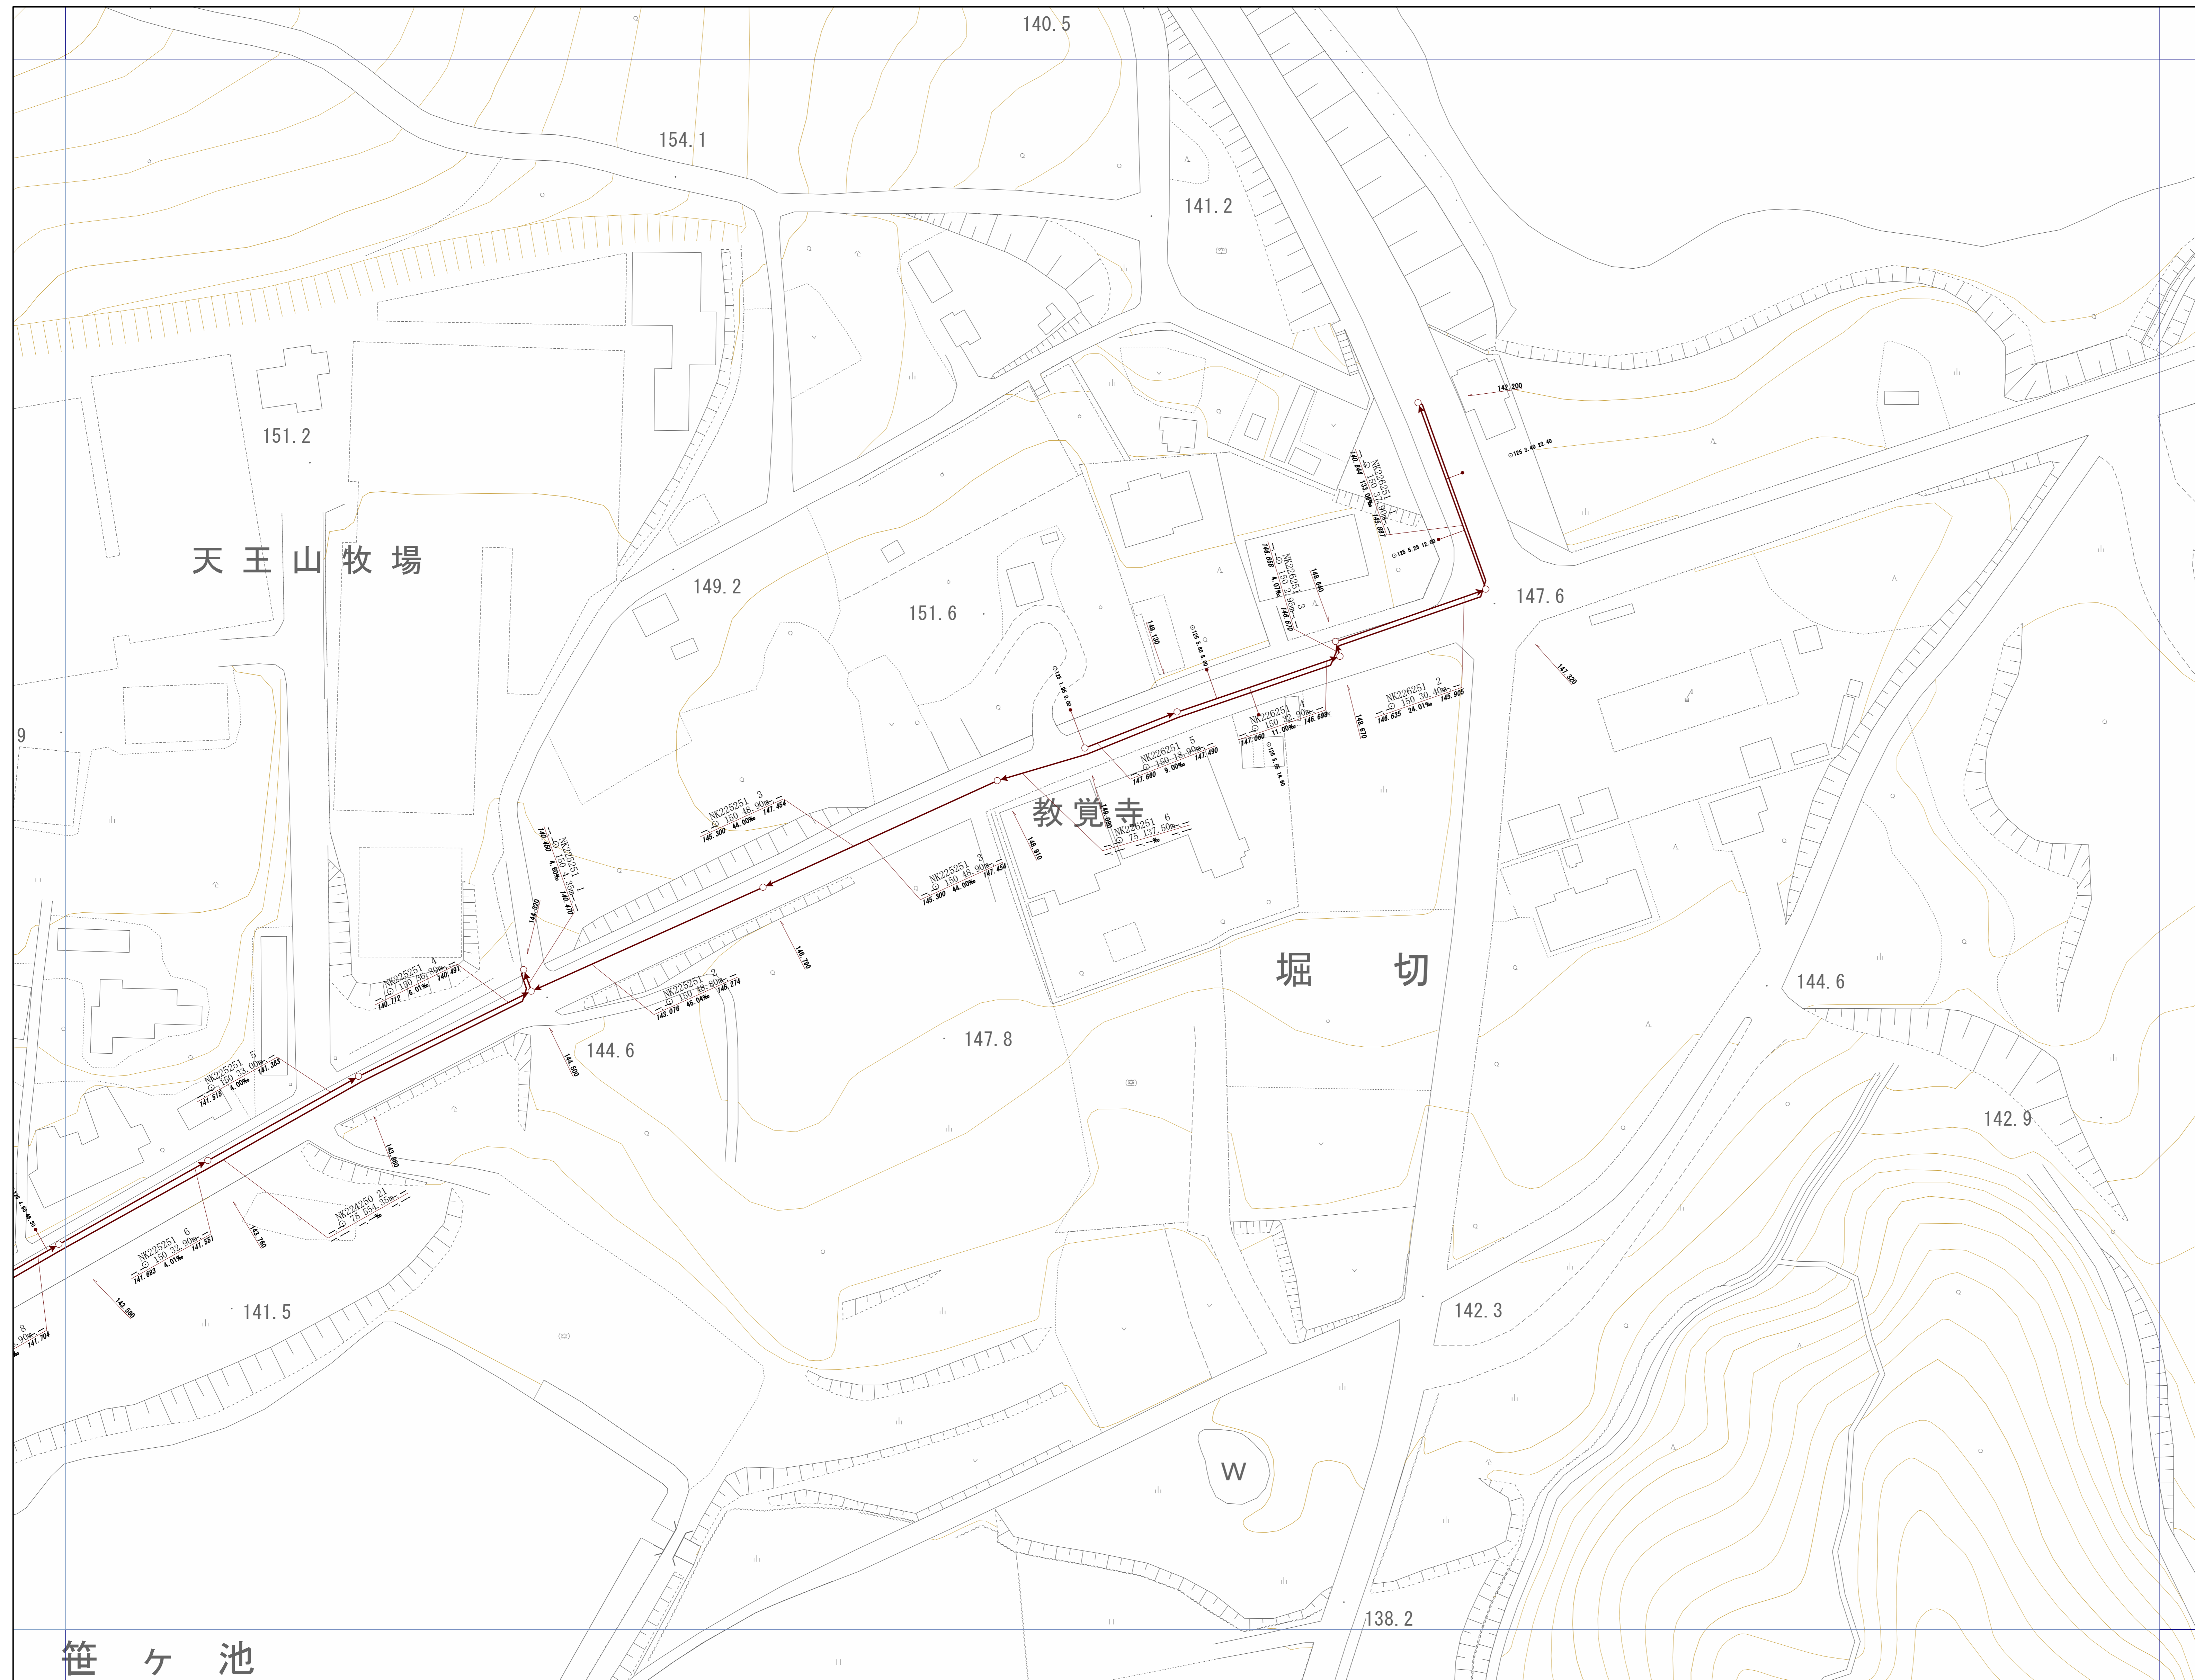

神戸市建設局下水道部

1/500

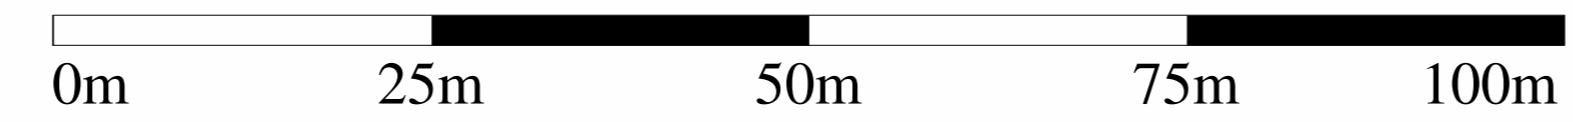

管路施設図

OF5489	OF5580	OF5581
OF5499	OF5590	OF5591
OF6409	OF6500	OF6501




兵庫県神戸農業改良普及センター
兵庫県姫路家畜保健衛生所




神戸市建設局下水道部


1/500

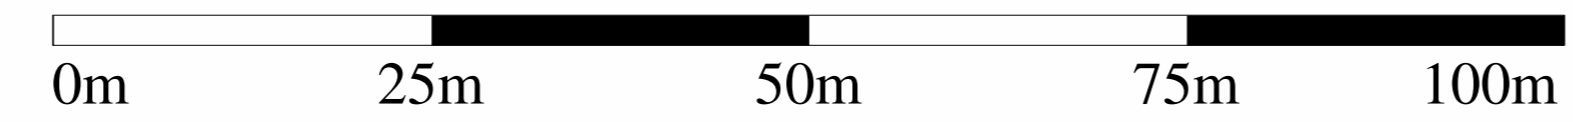


管路施設図

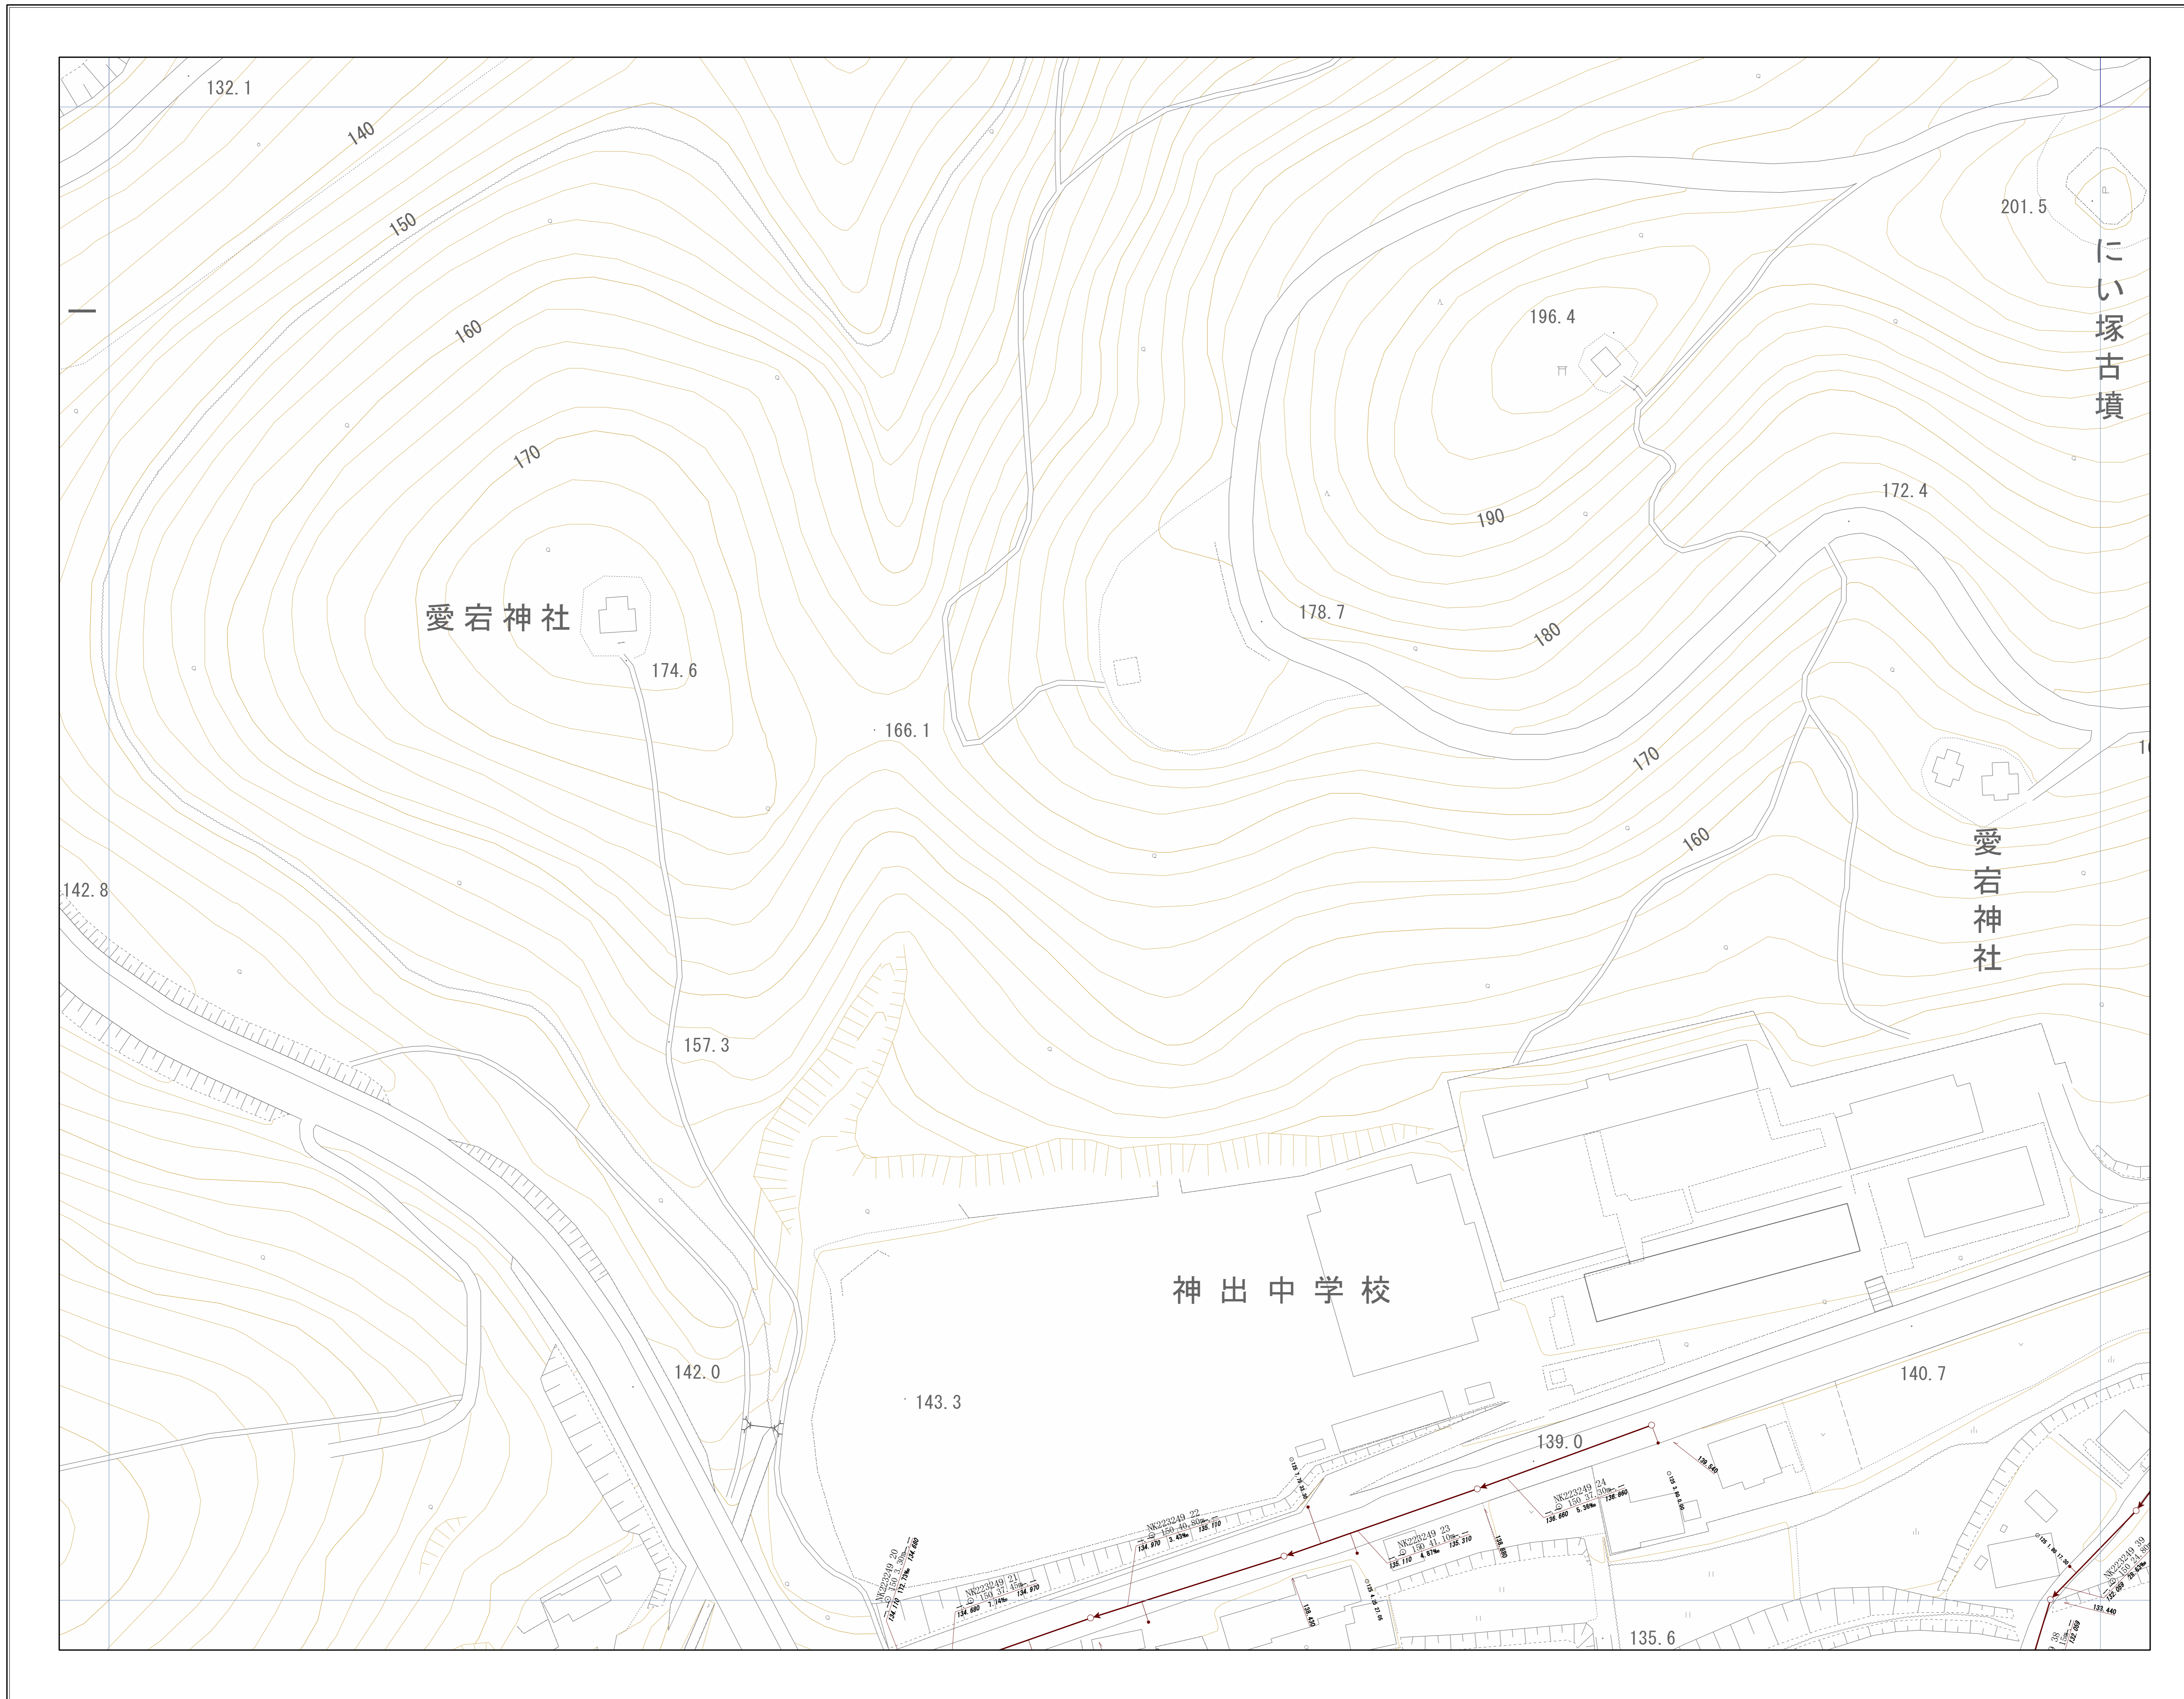

OF5580	OF5581	OF5582
OF5590	OF5591	OF5592
OF6500	OF6501	OF6502

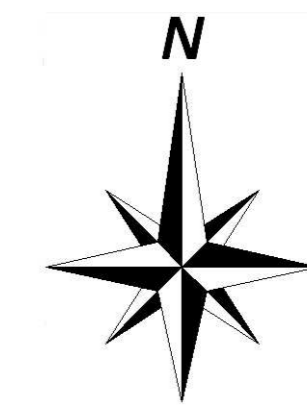


神戸市建設局
下水道部

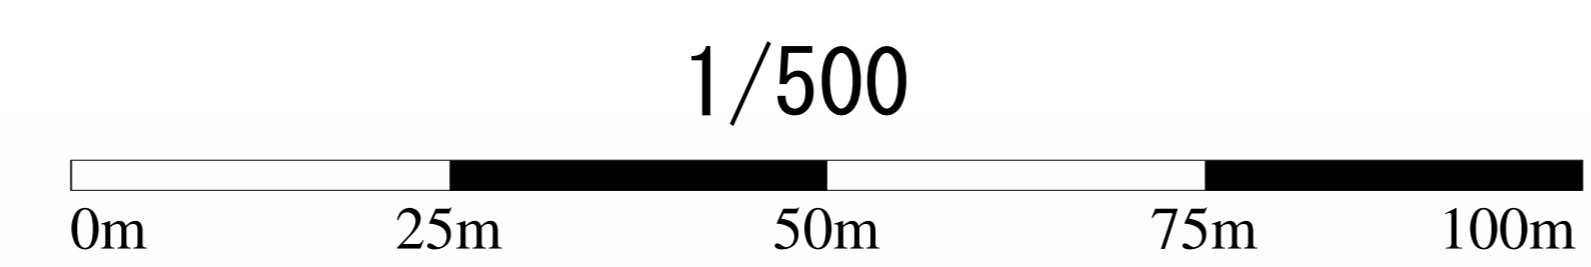


管路施設図

OF5581	OF5582	OF5583
OF5591	OF5592	OF5593
OF6501	OF6502	OF6503

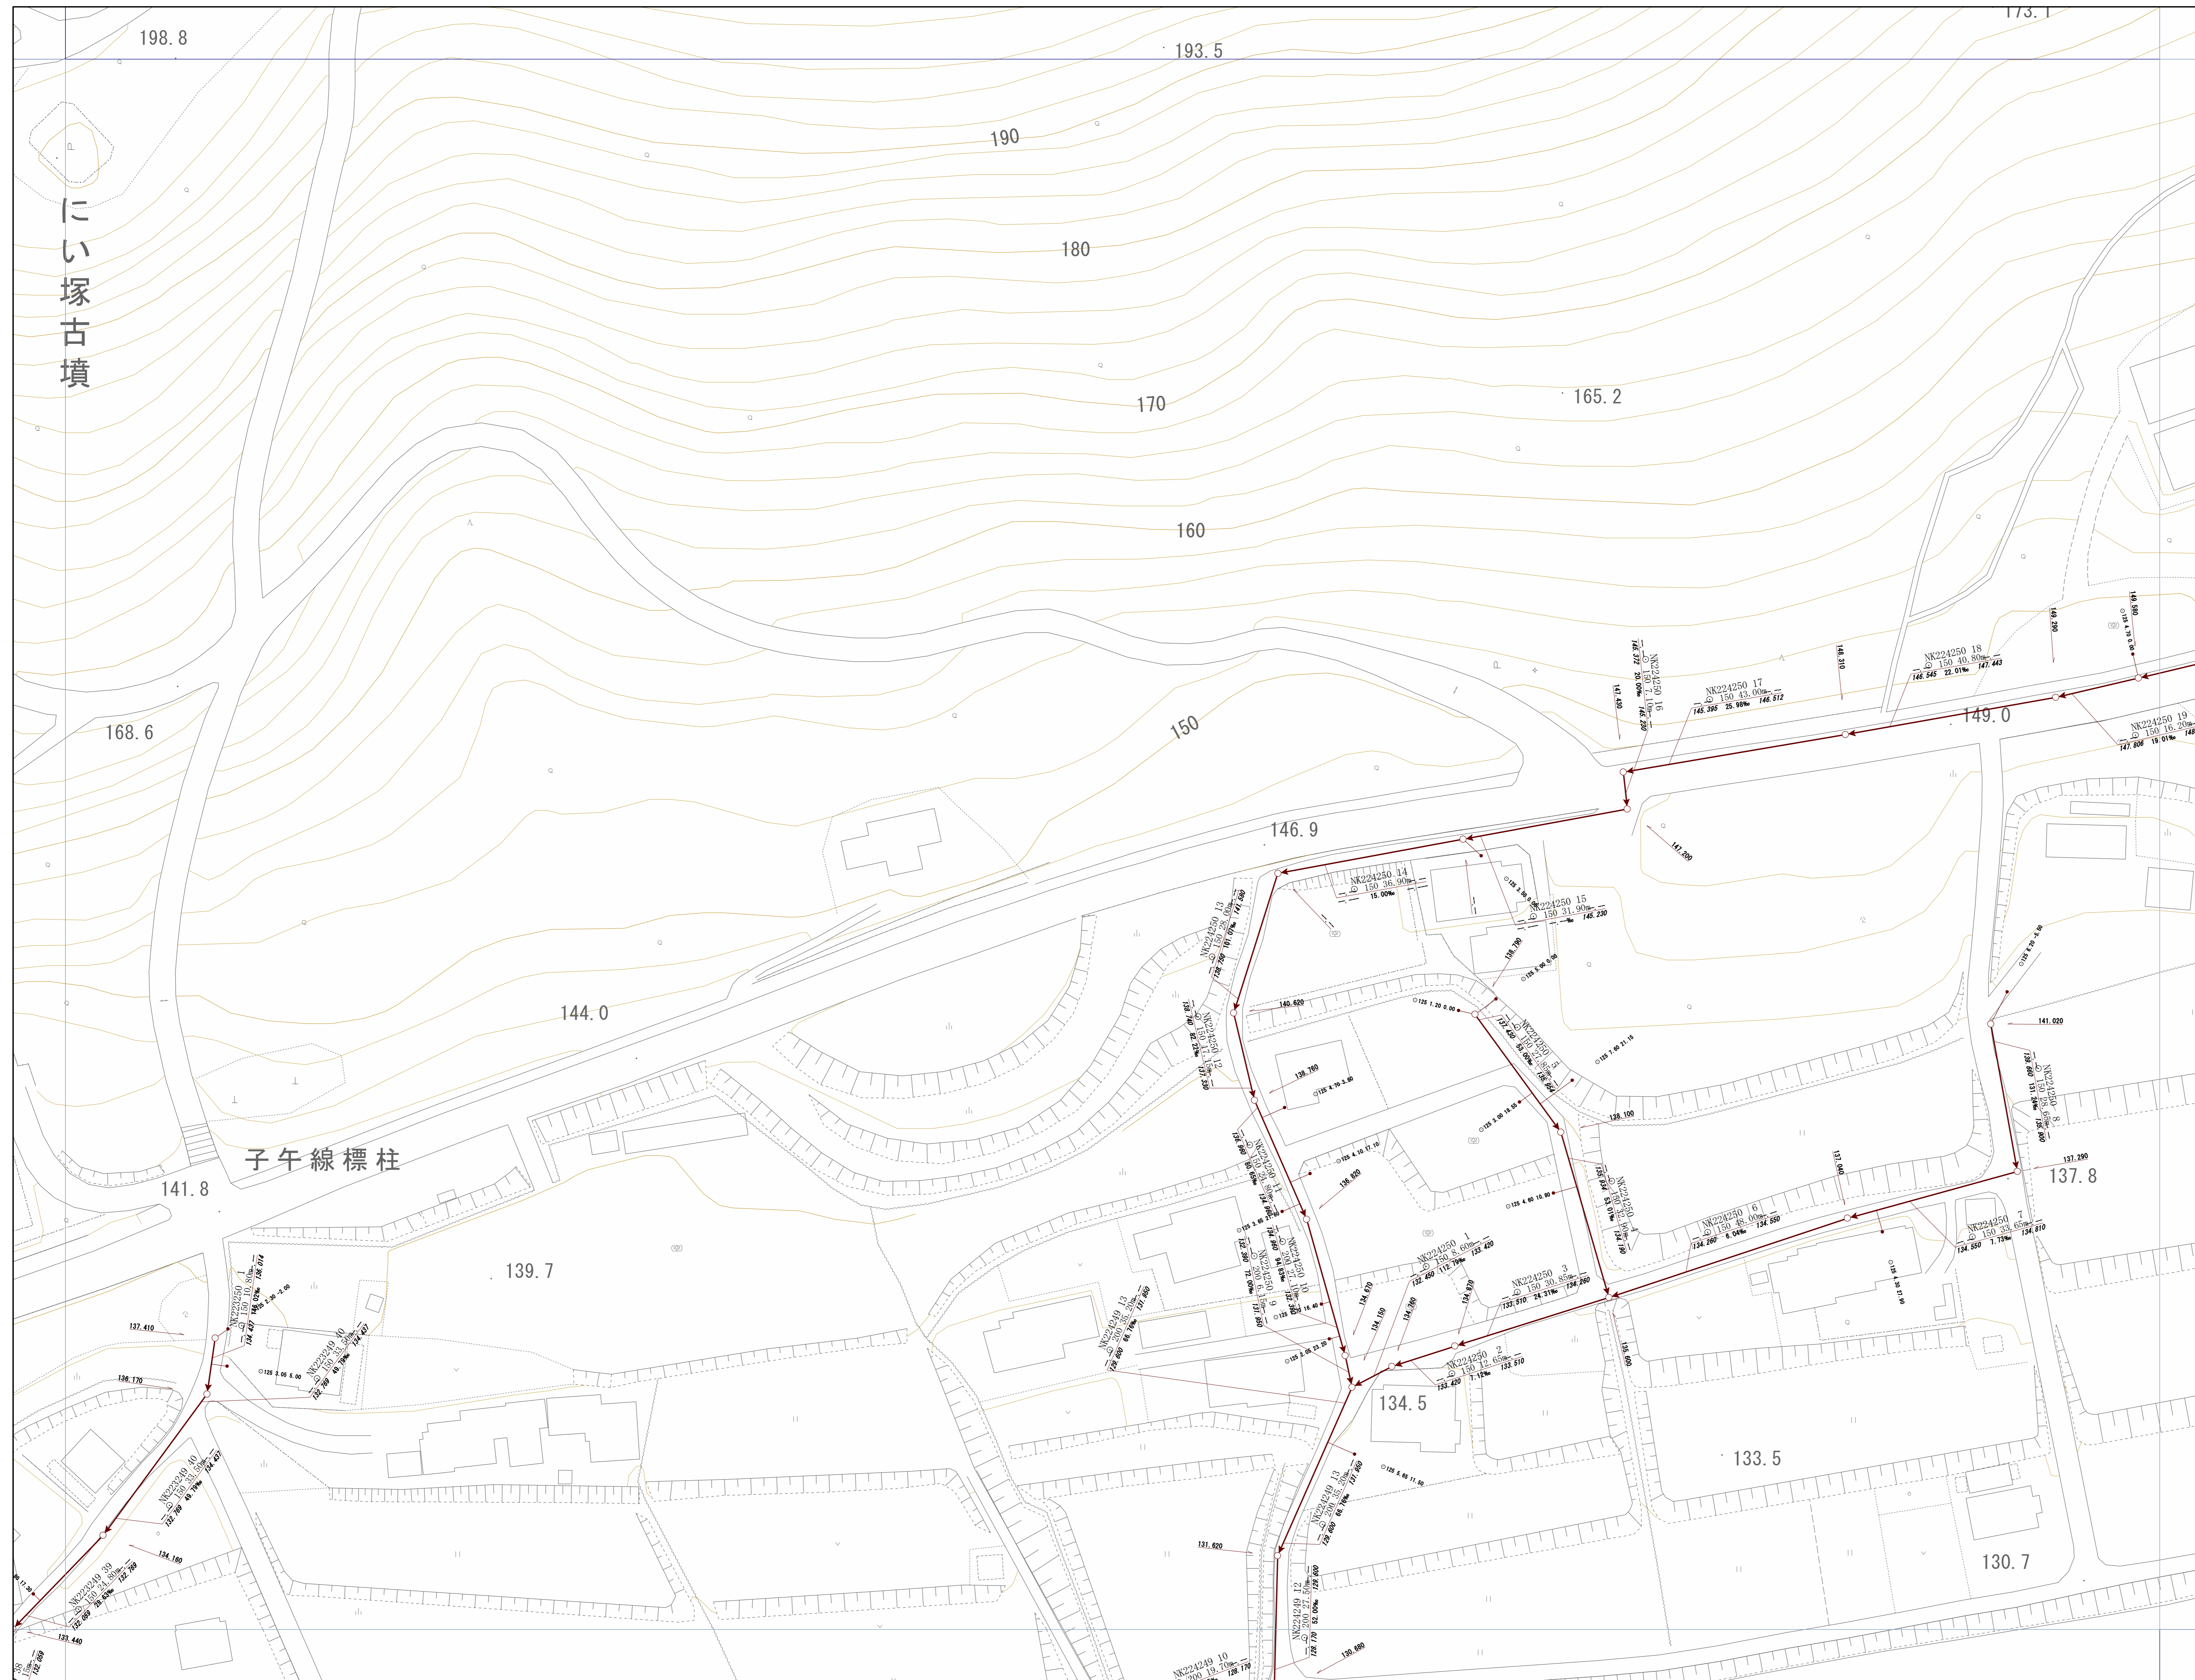


神戸市建設局
下水道部

1/500

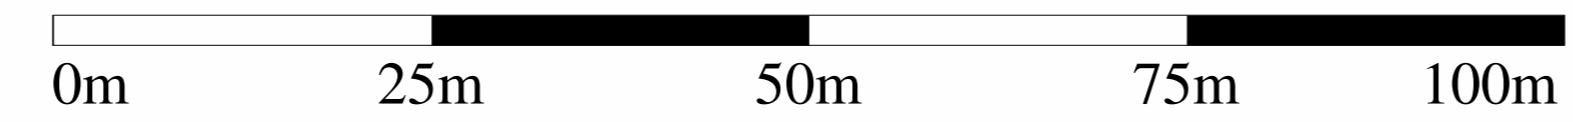


OF5593


管路施設図

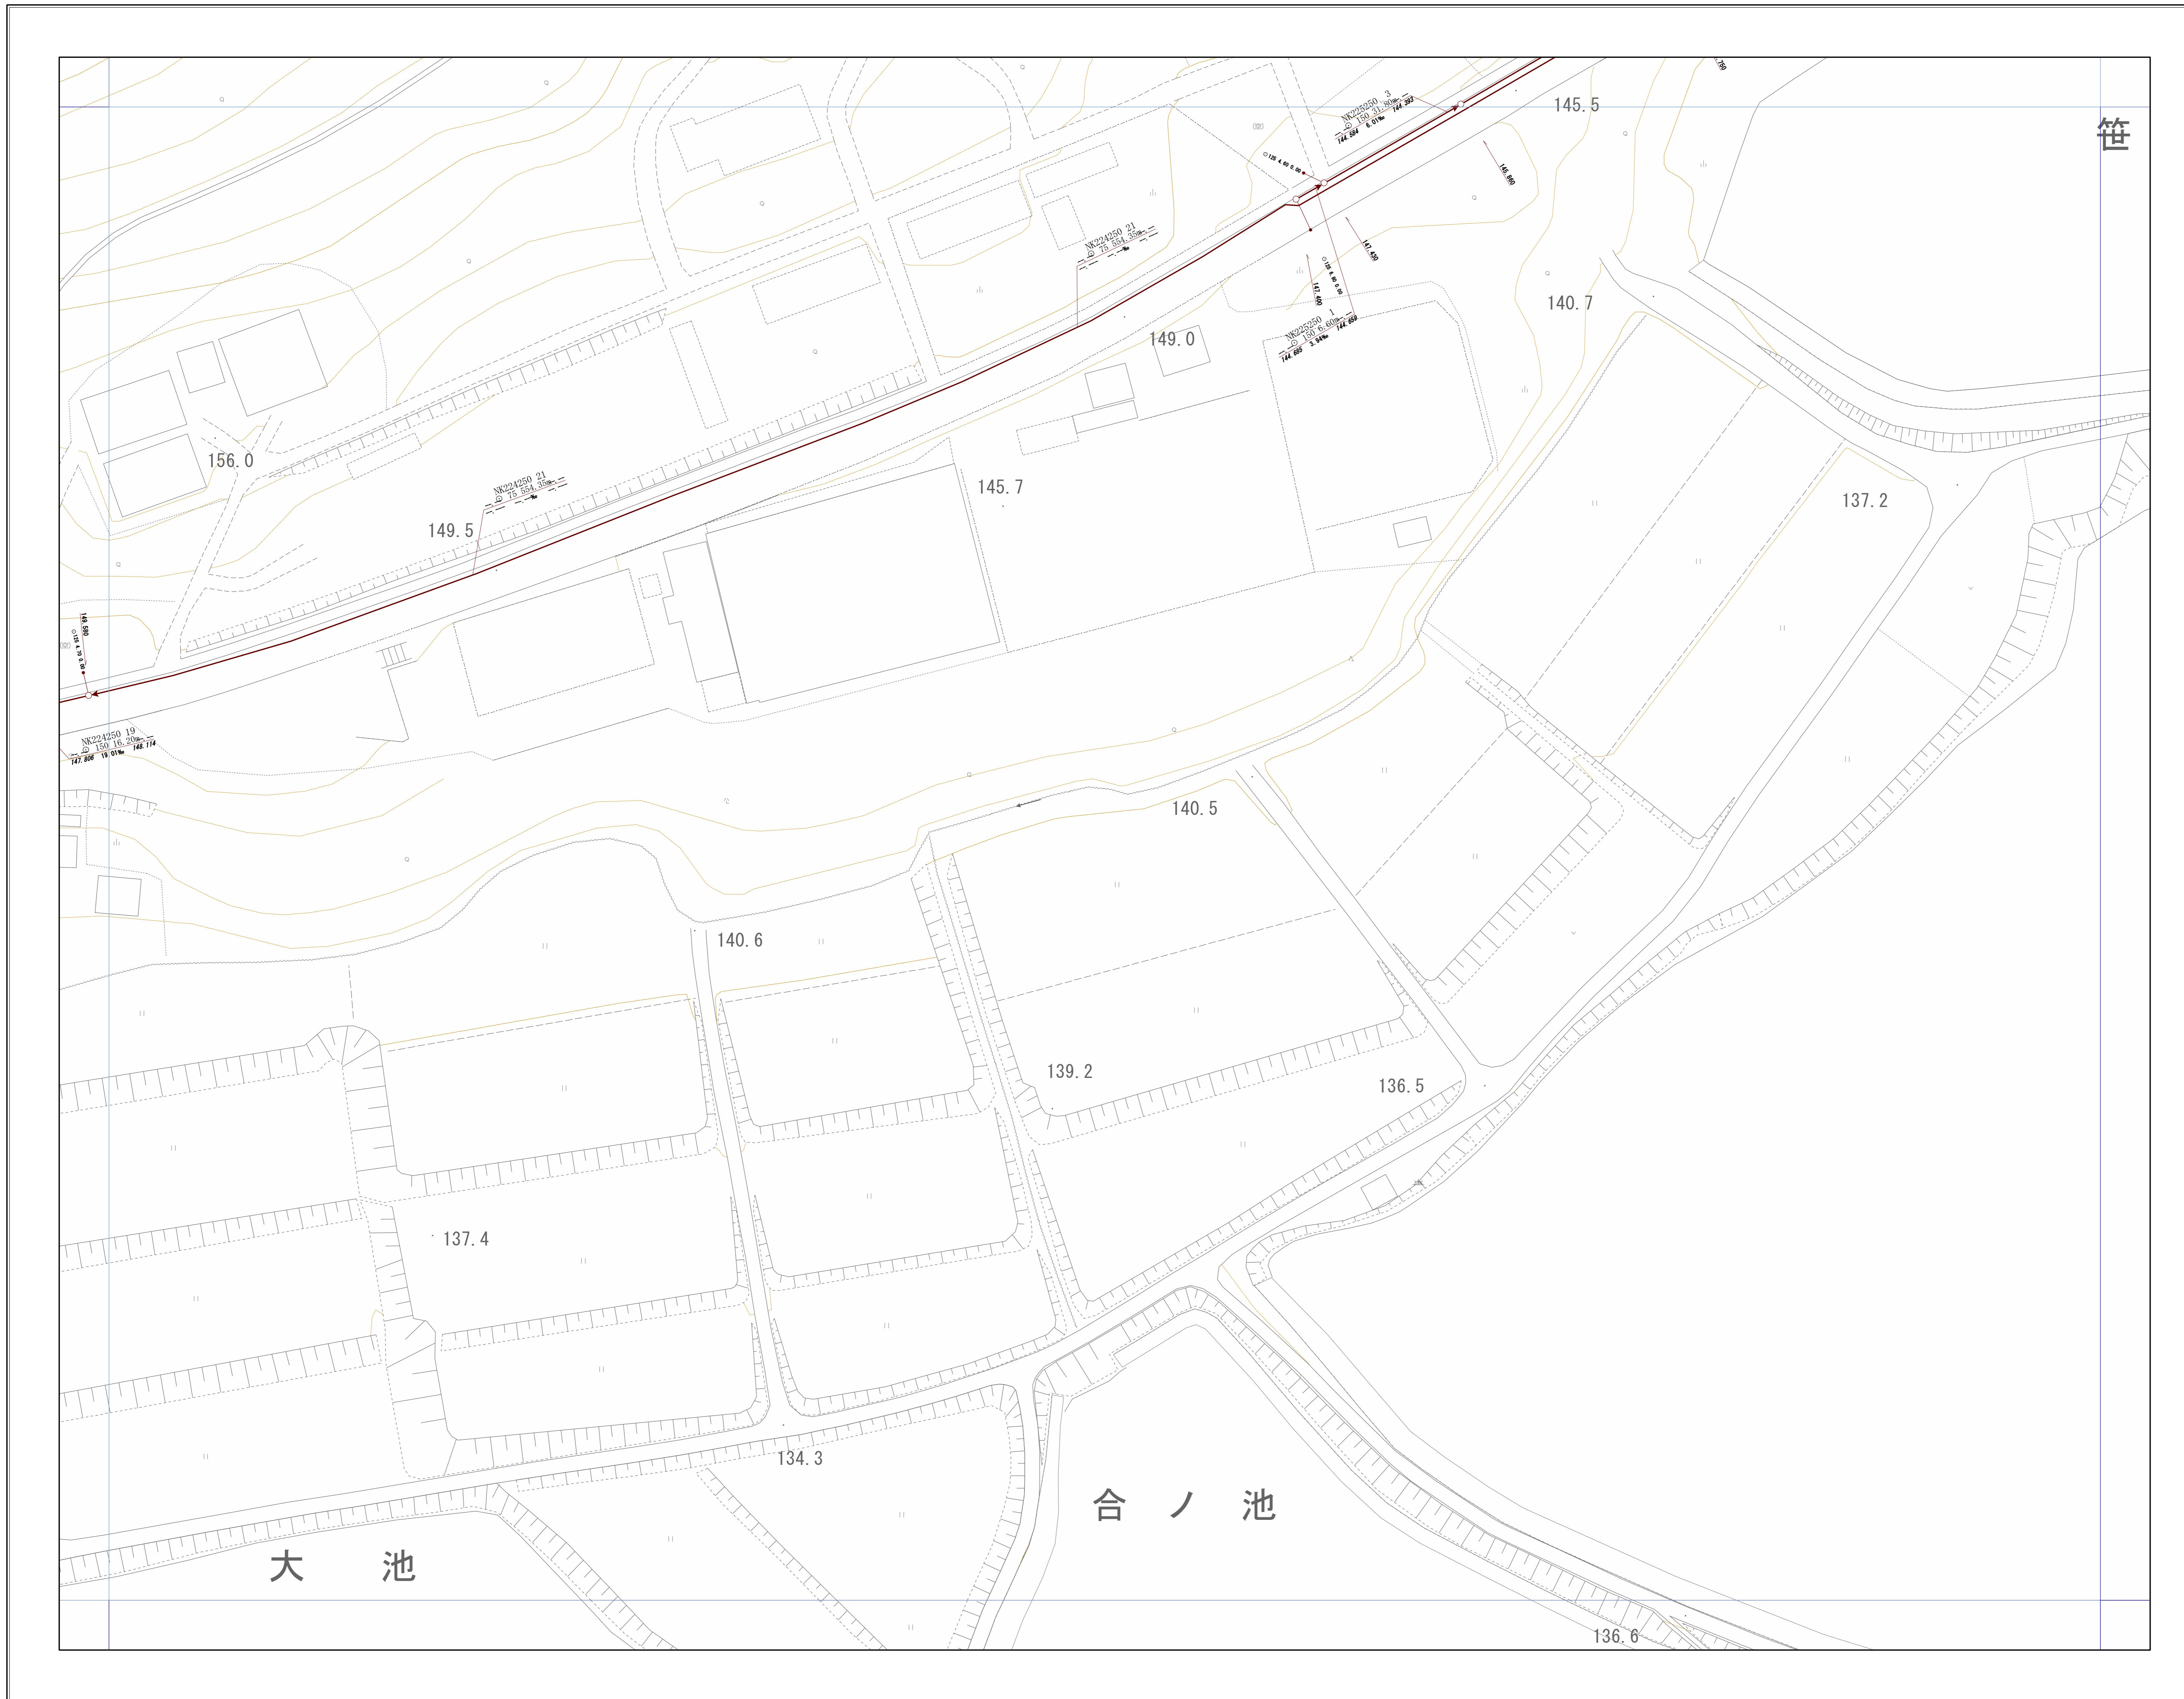

OF5582	OF5583	OF5584
OF5592	OF5593	OF5594
OF6502	OF6503	OF6504

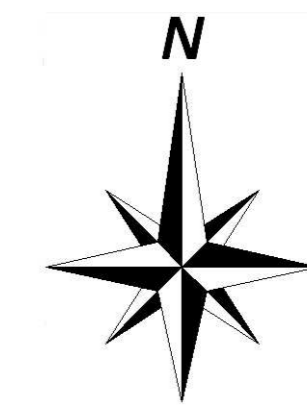


神戸市建設局
下水道部

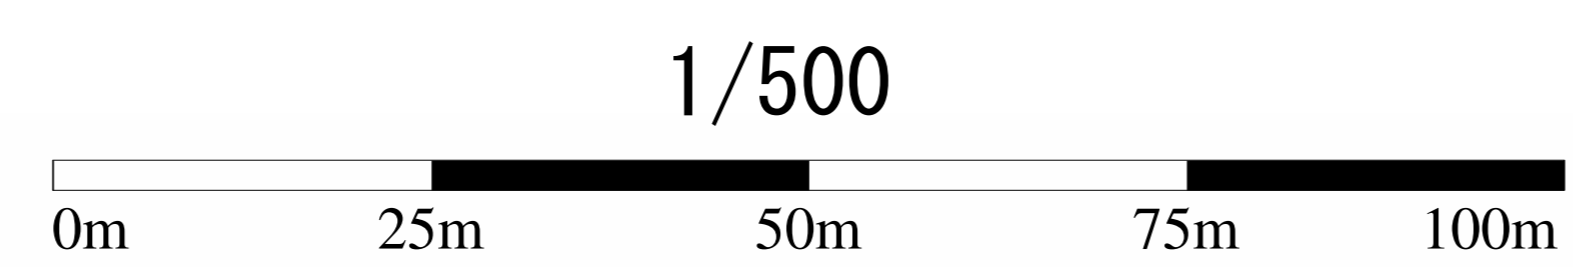


管路施設図

OF5498	OF5499	OF5590
OF6408	OF6409	OF6500
OF6418	OF6419	OF6510

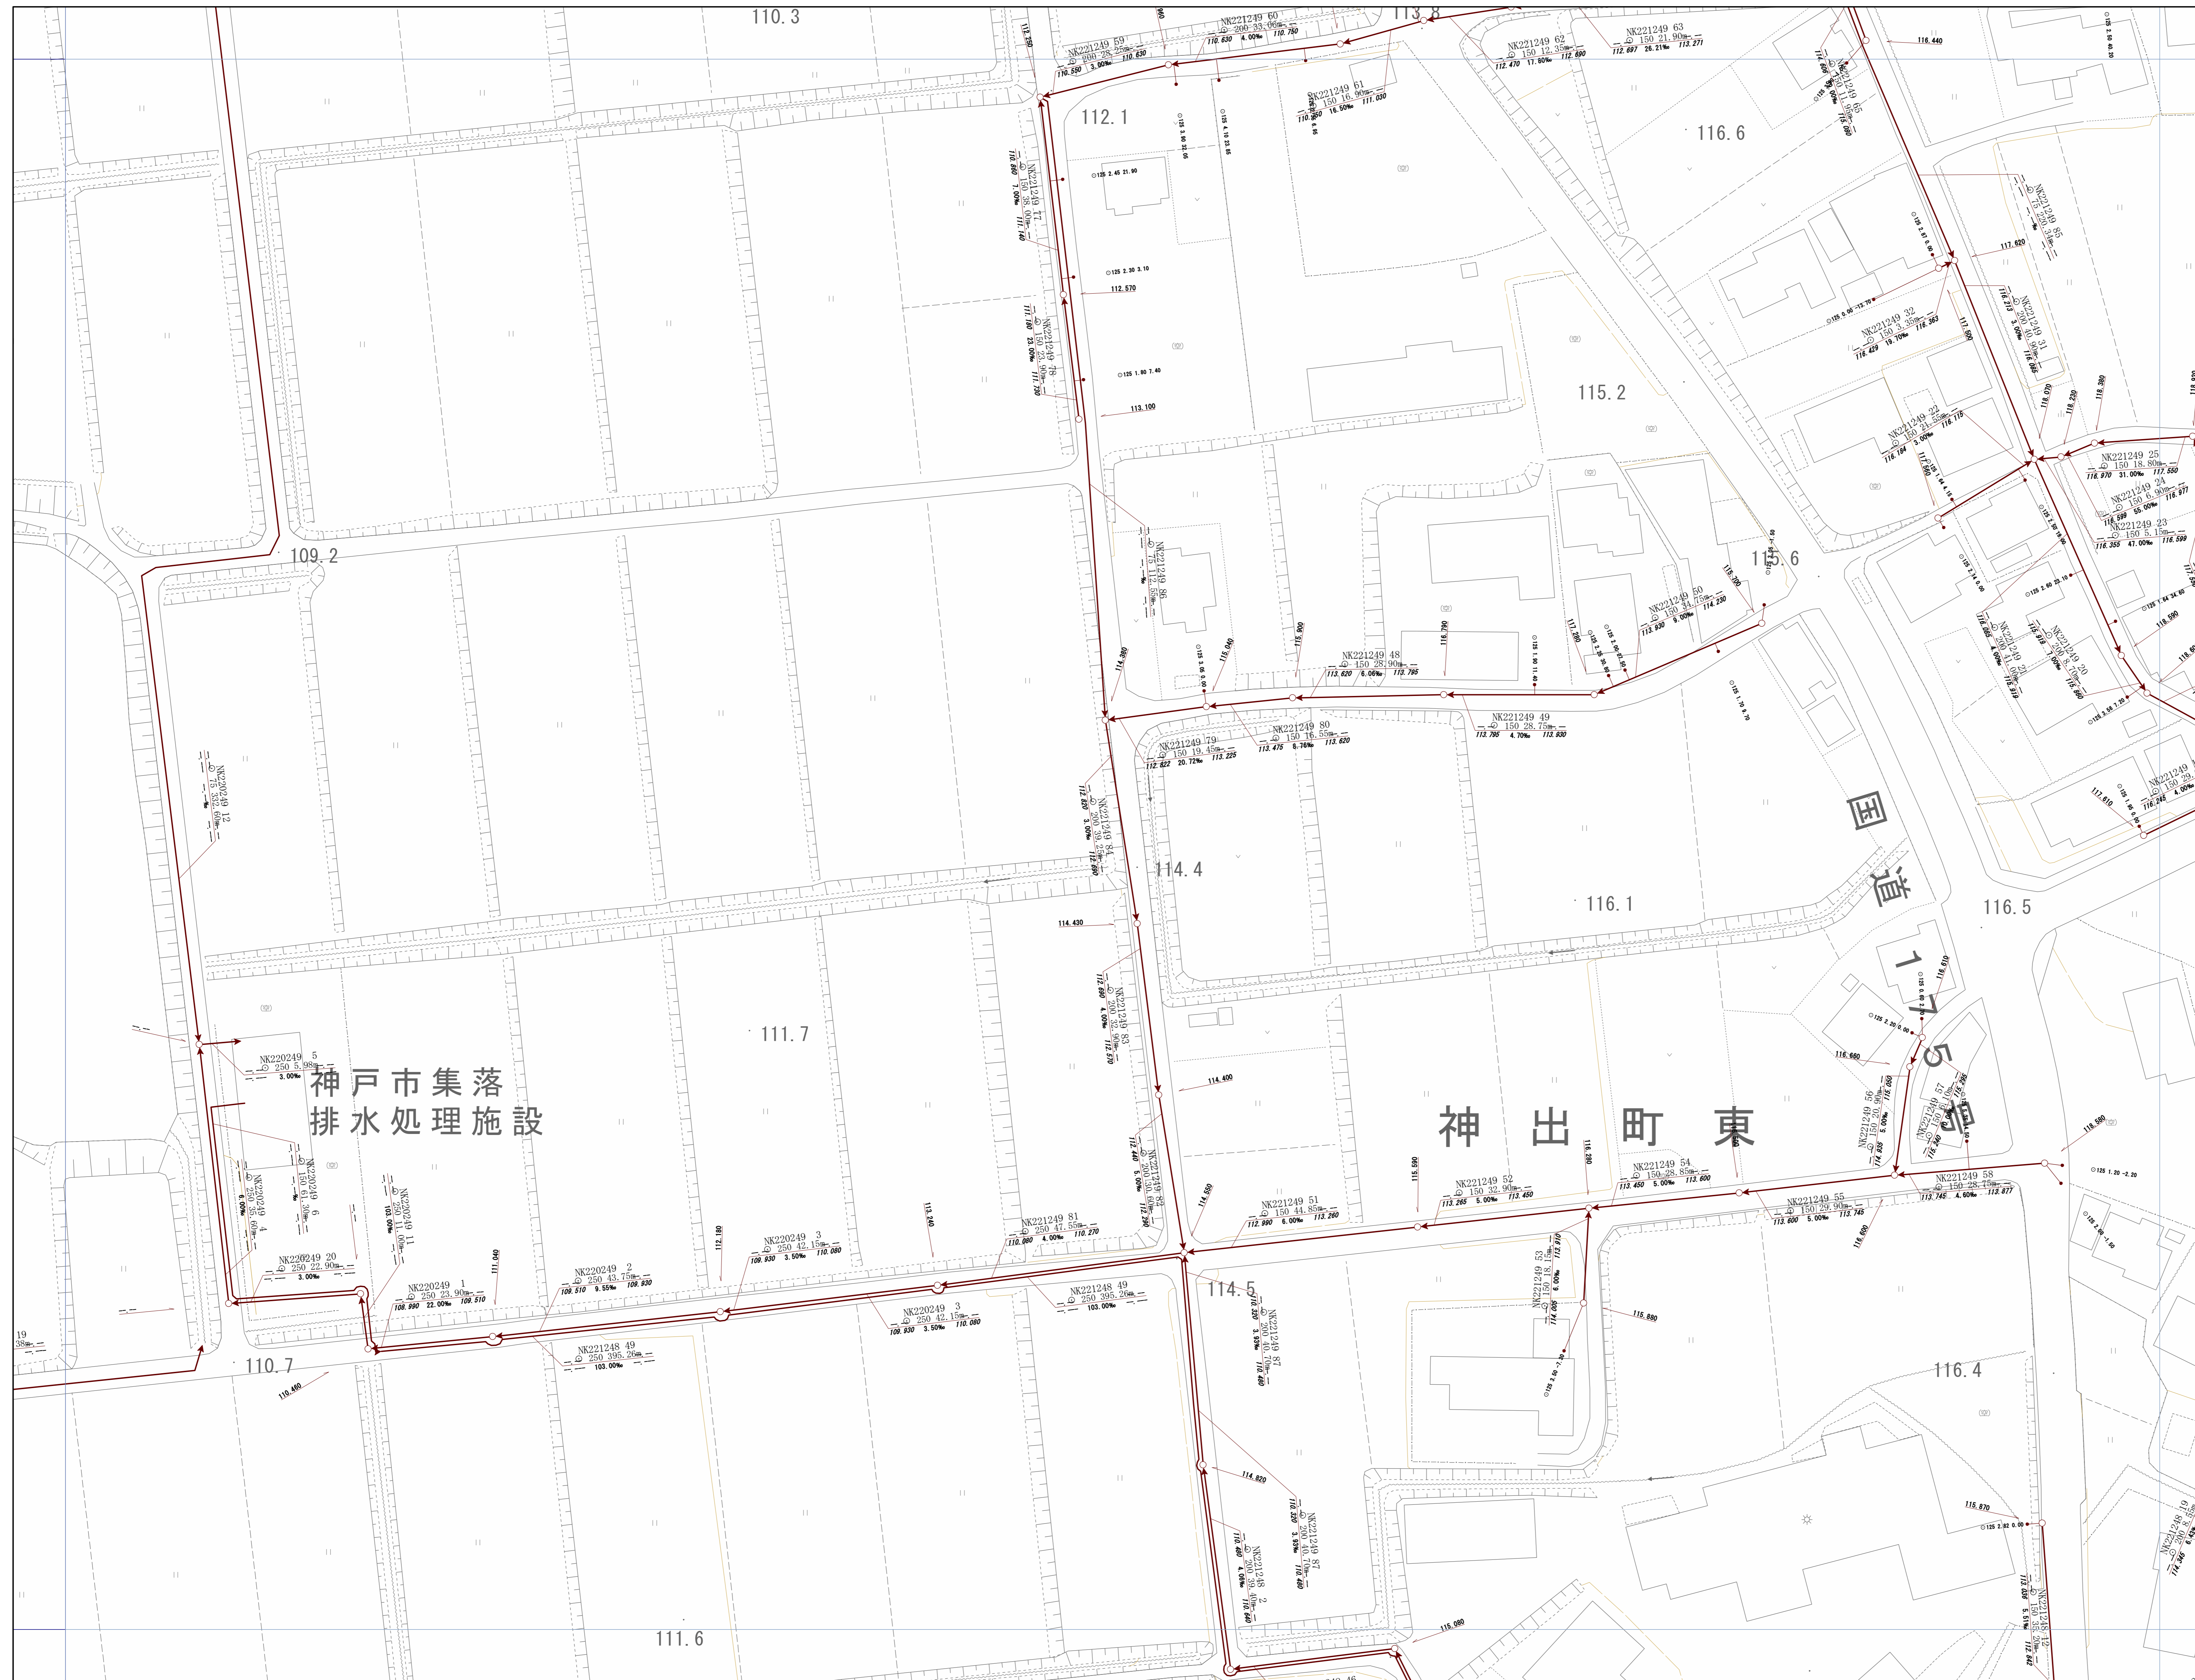


神戸市建設局
下水道部


1/500

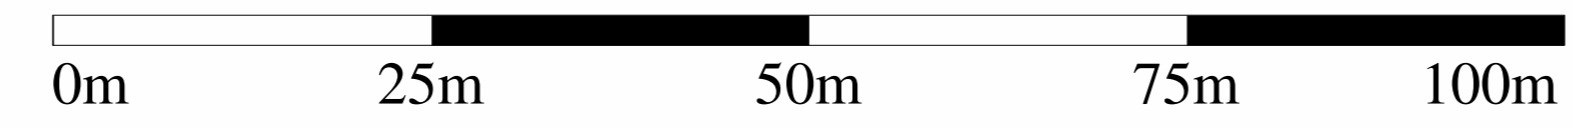


管路施設図

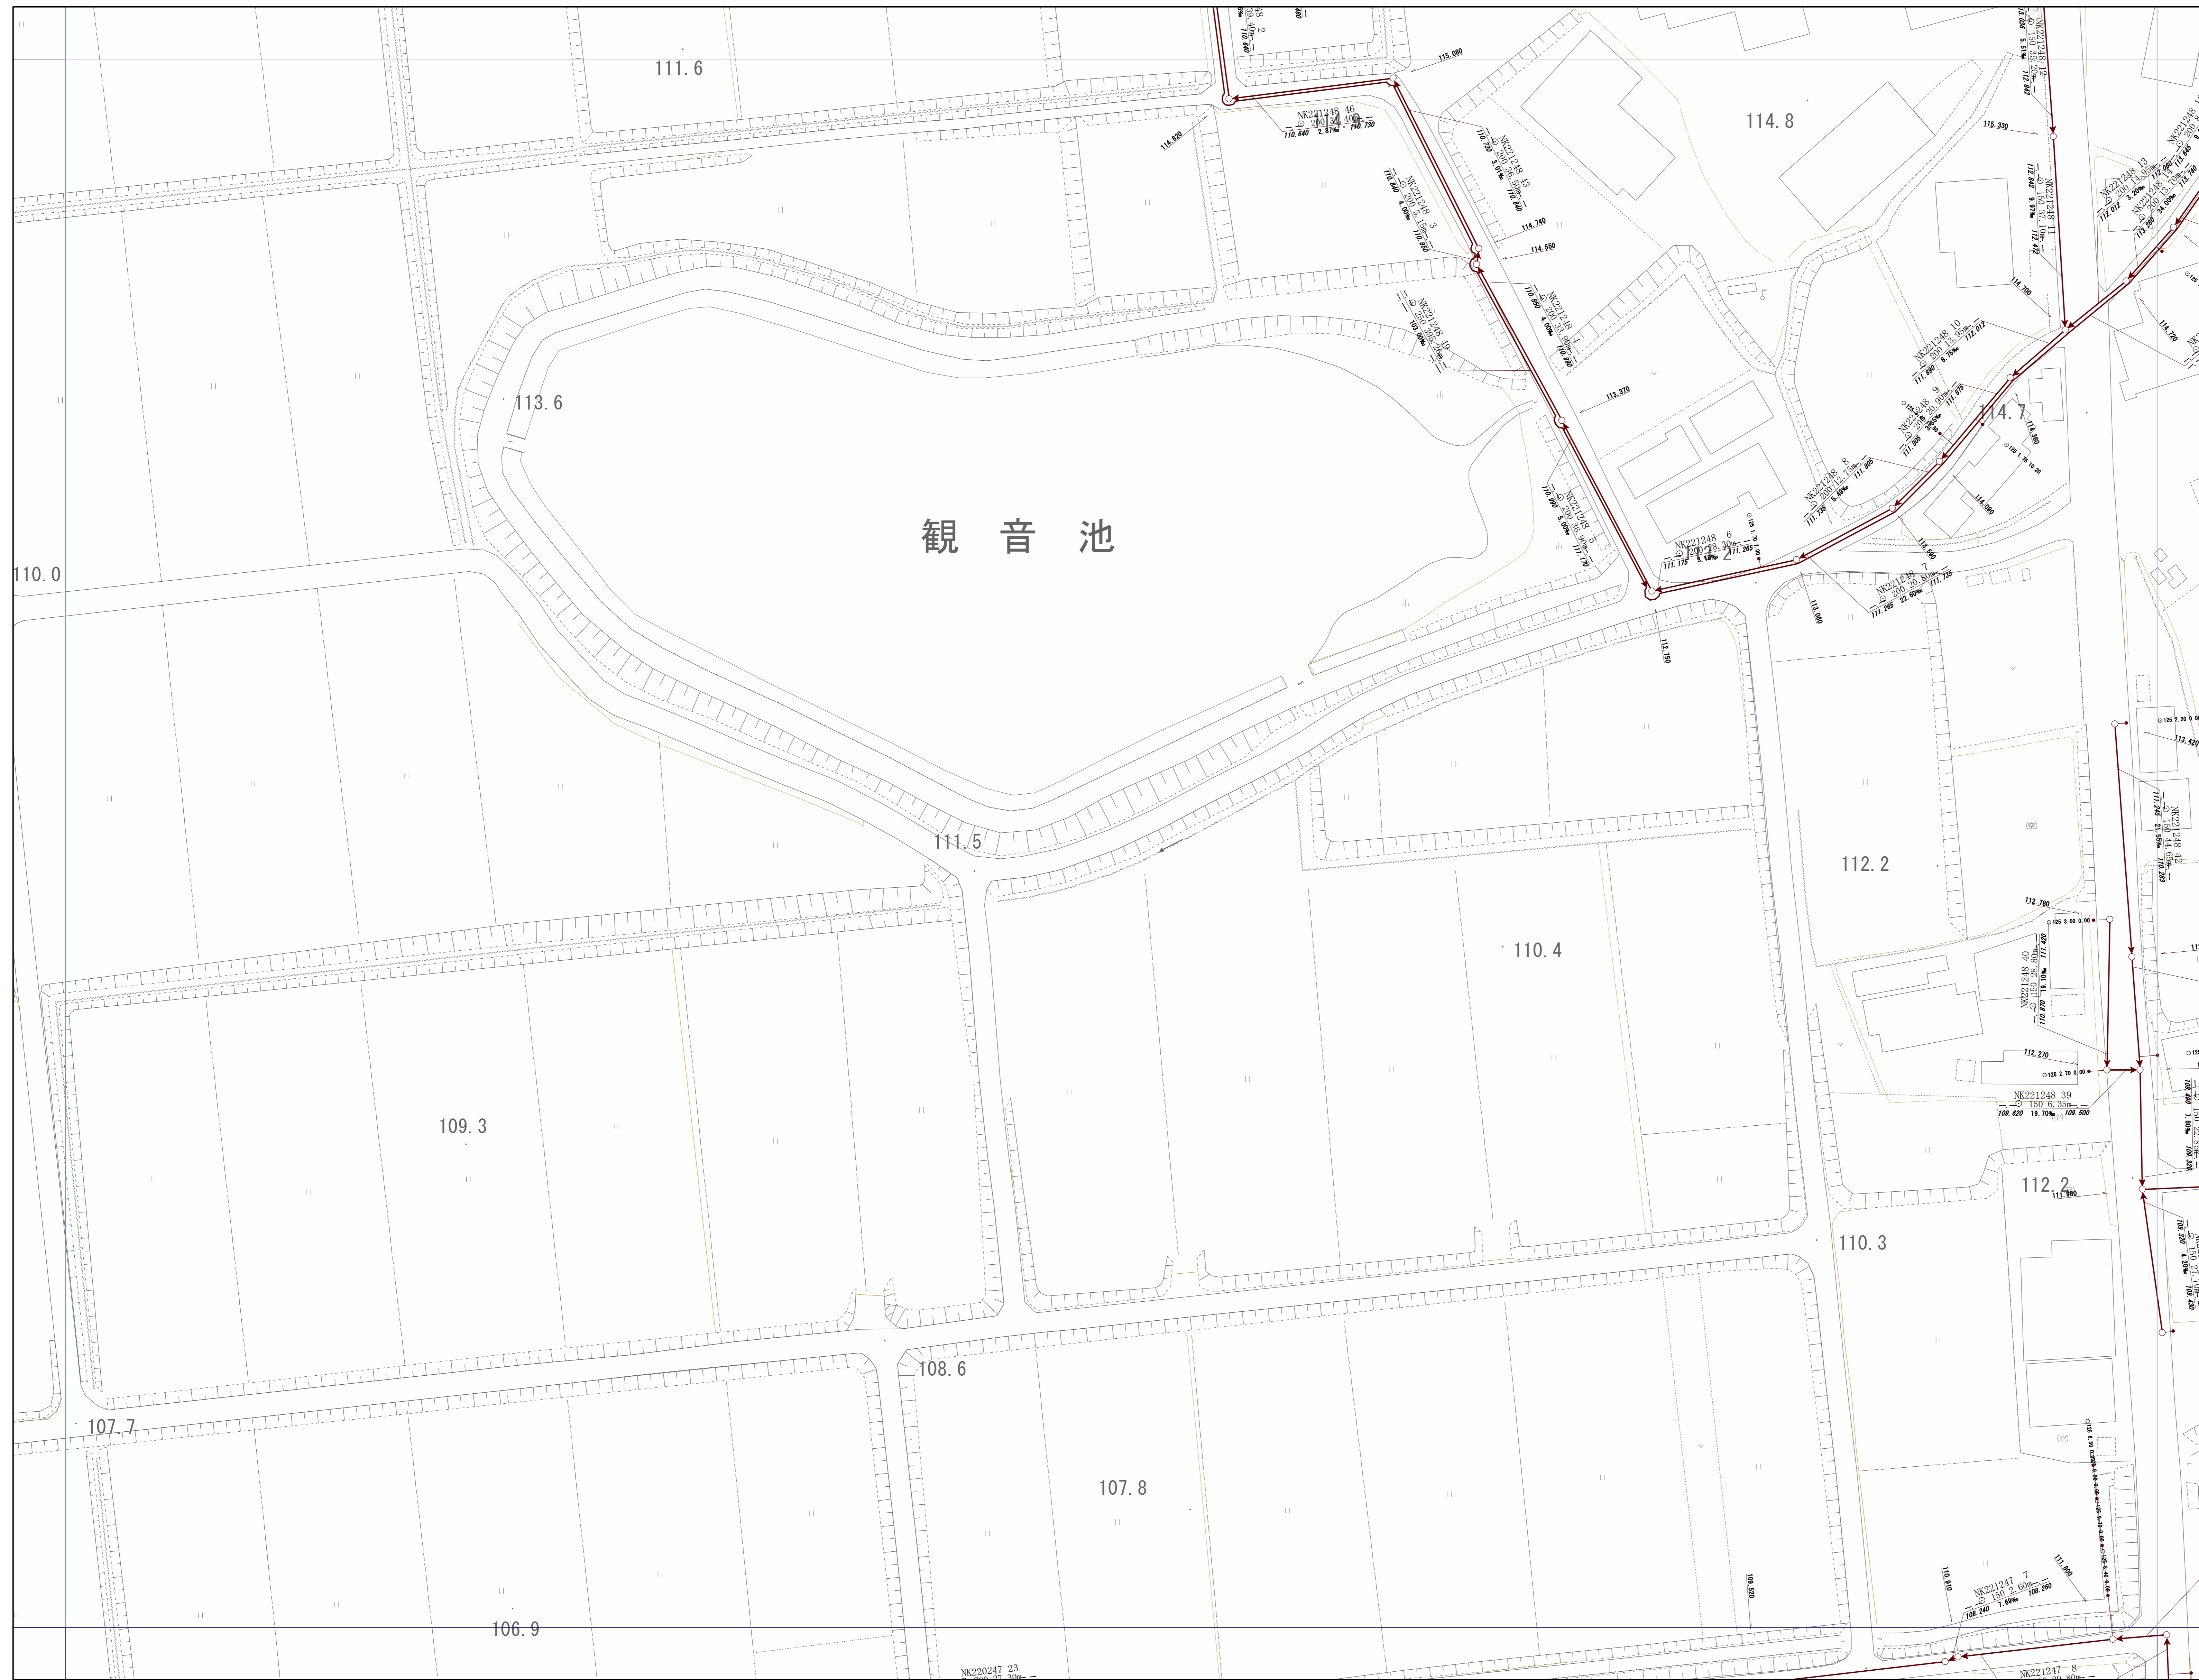

OF6408	OF6409	OF6500
OF6418	OF6419	OF6510
OF6428	OF6429	OF6520

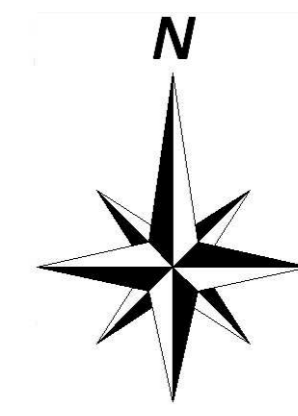


神戸市建設局下水道部

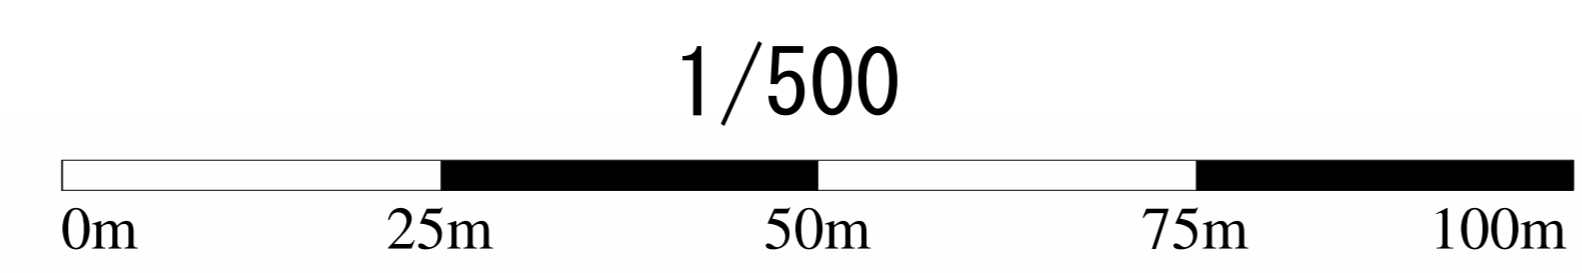


管路施設図

OF5499	OF5590	OF5591
OF6409	OF6500	OF6501
OF6419	OF6510	OF6511

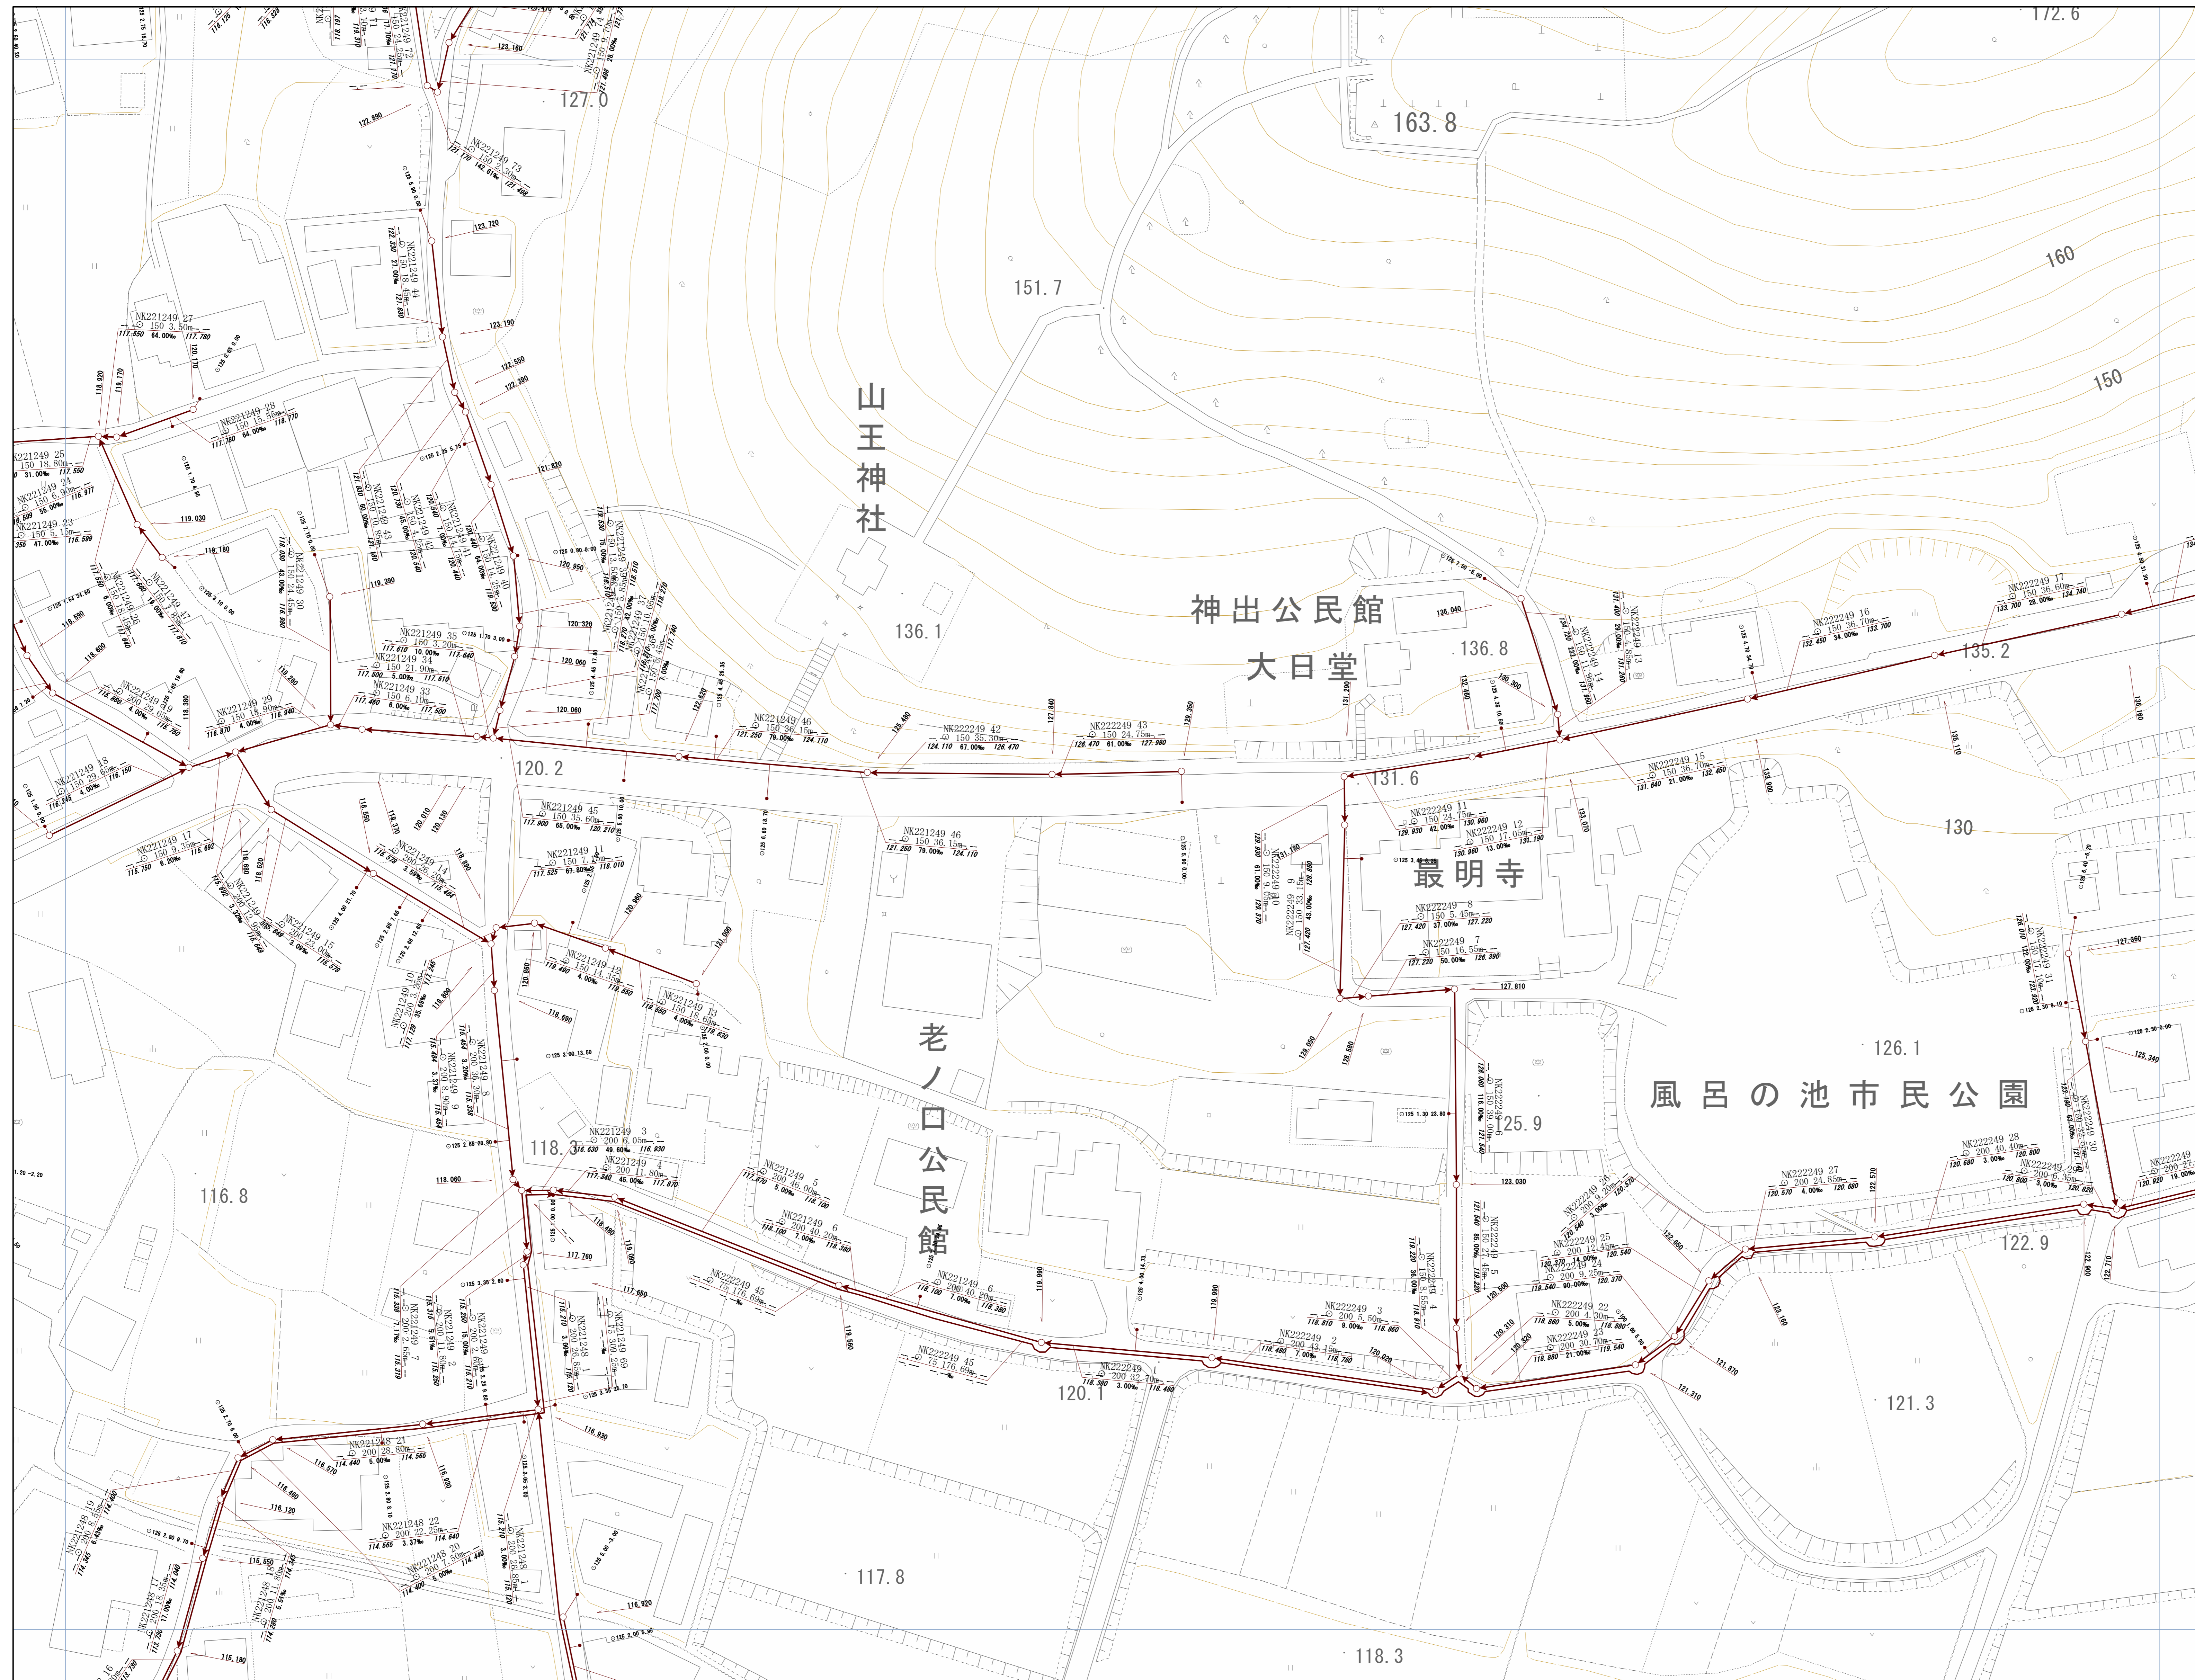


神戸市建設局
下水道部

1/500

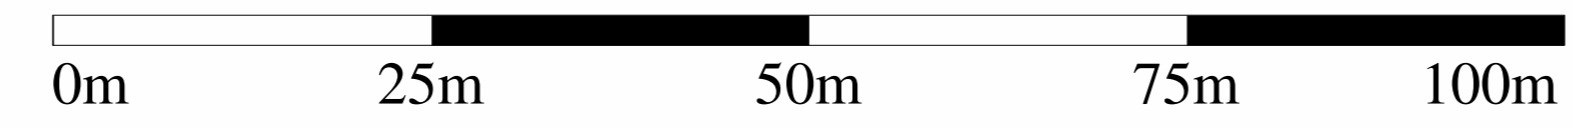


管路施設図

OF5590	OF5591	OF5592
OF6500	OF6501	OF6502
OF6510	OF6511	OF6512

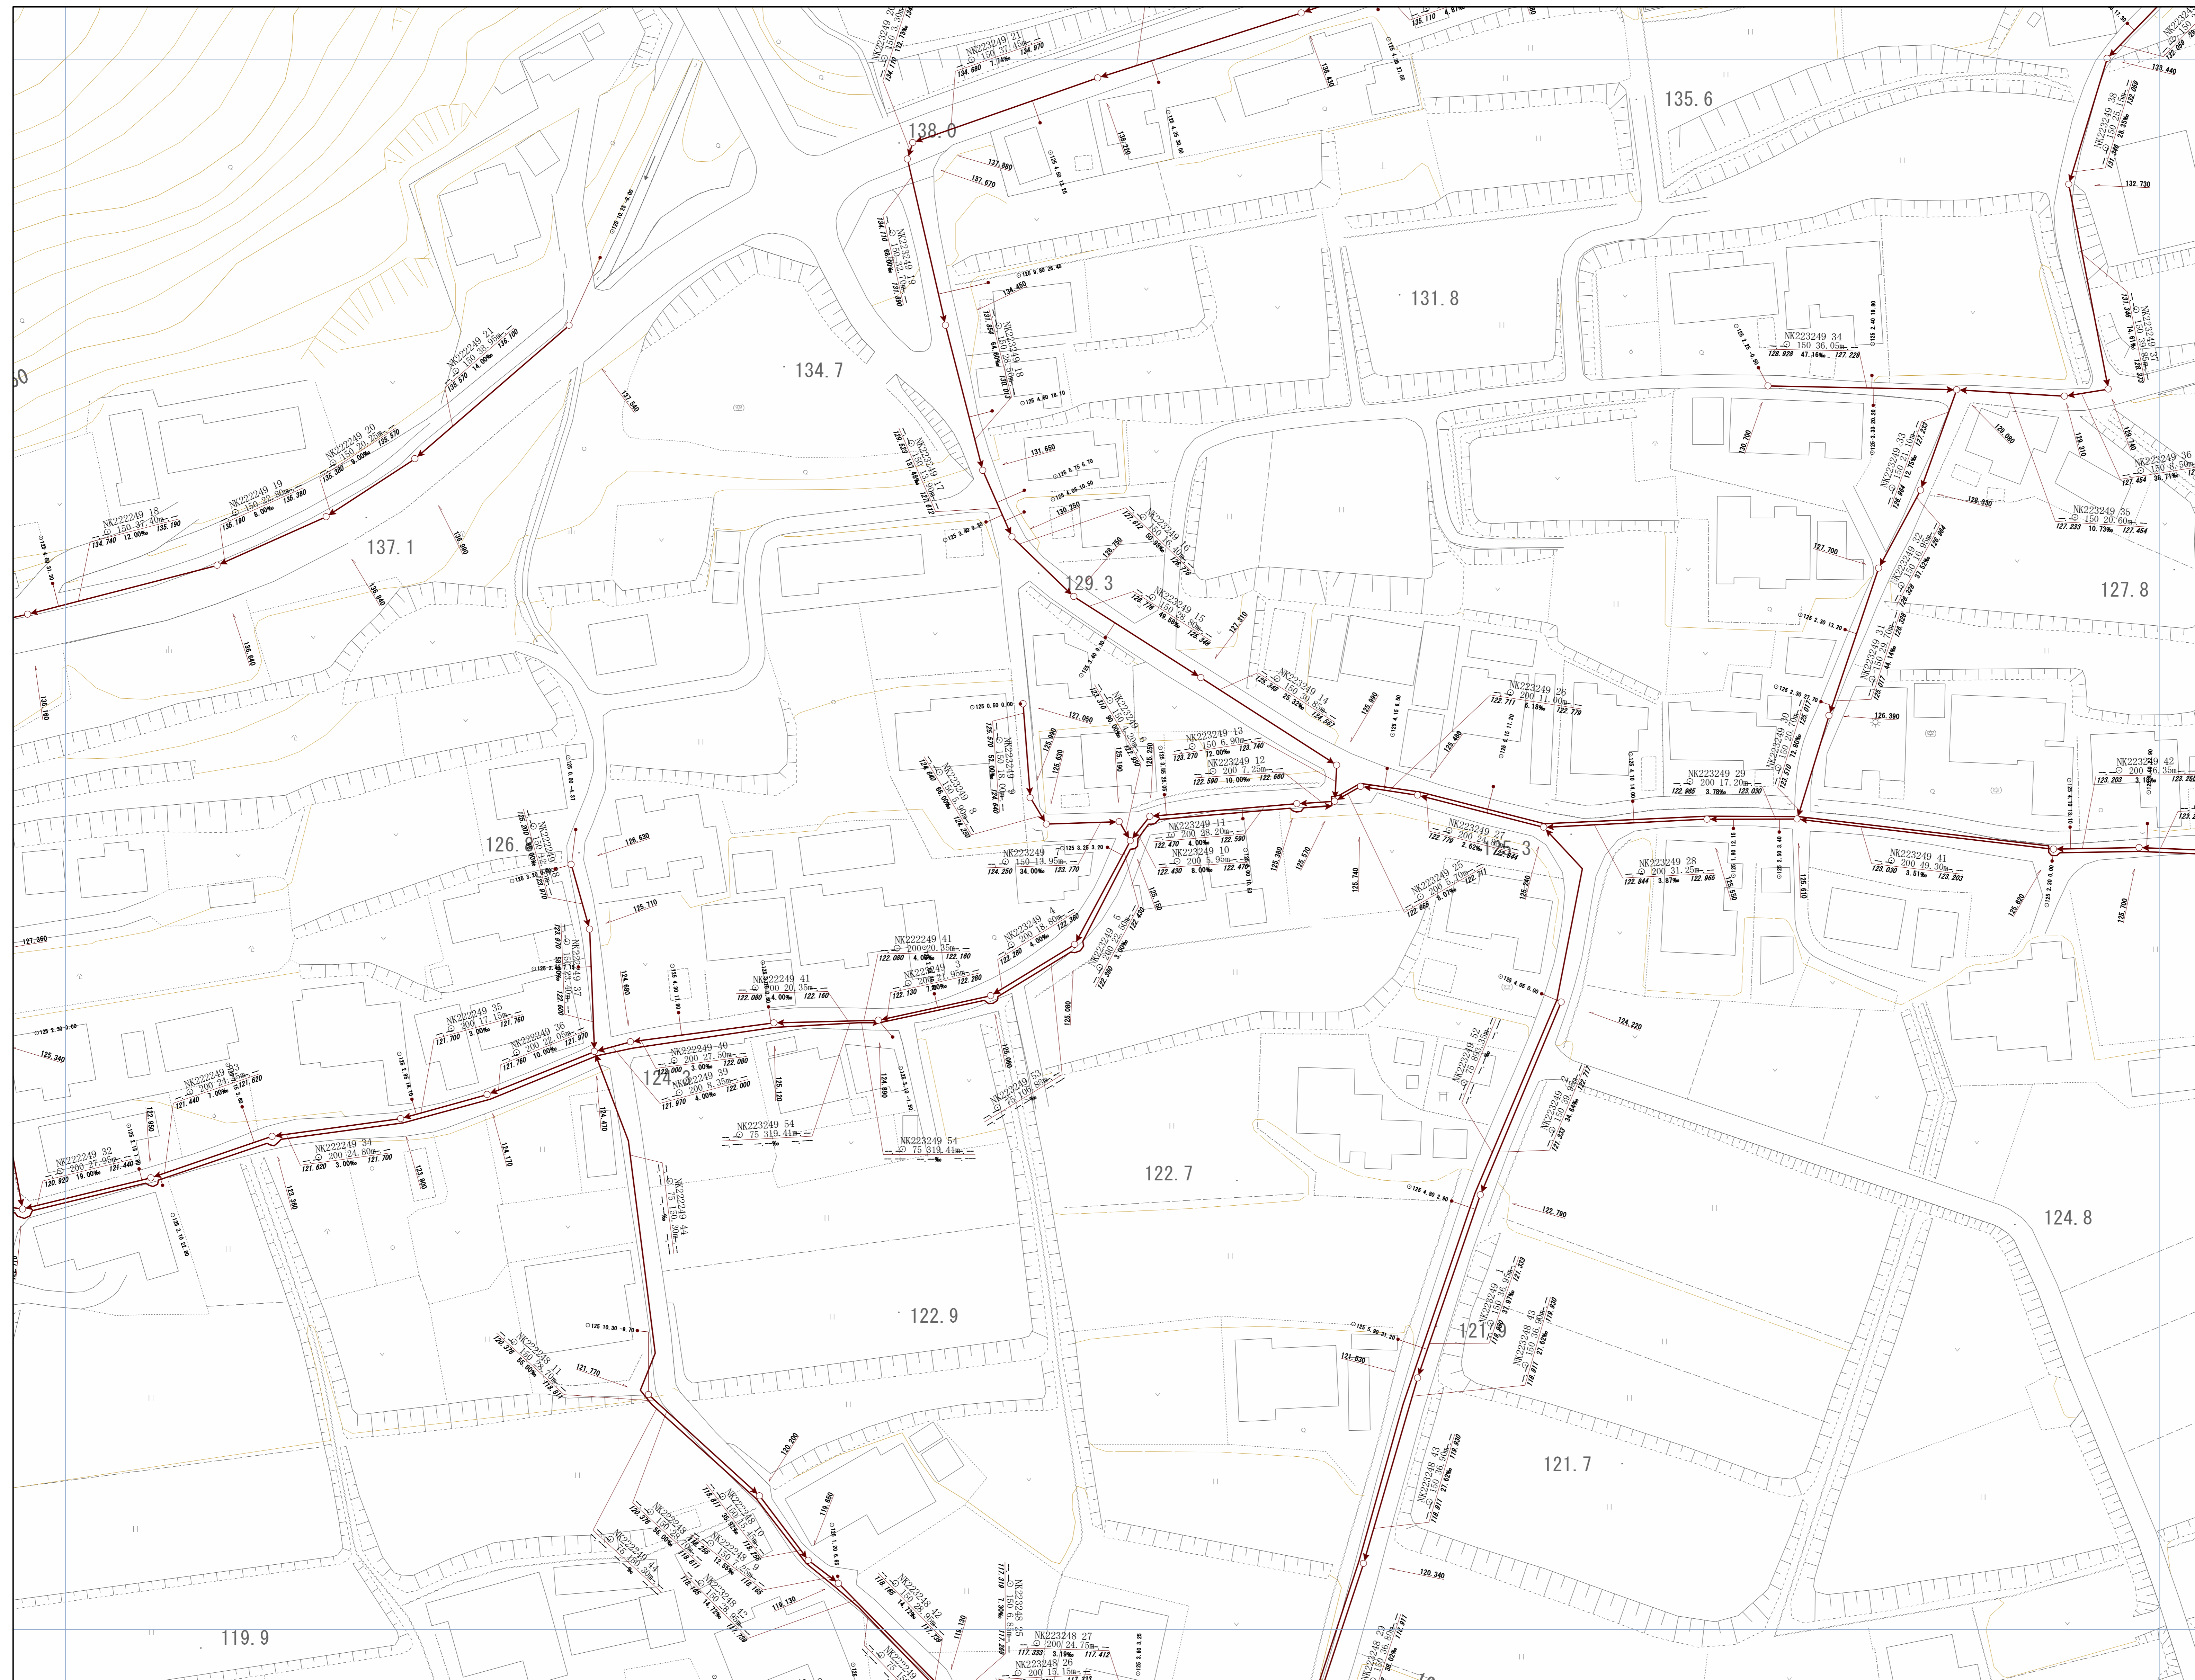


神戸市建設局下水道部

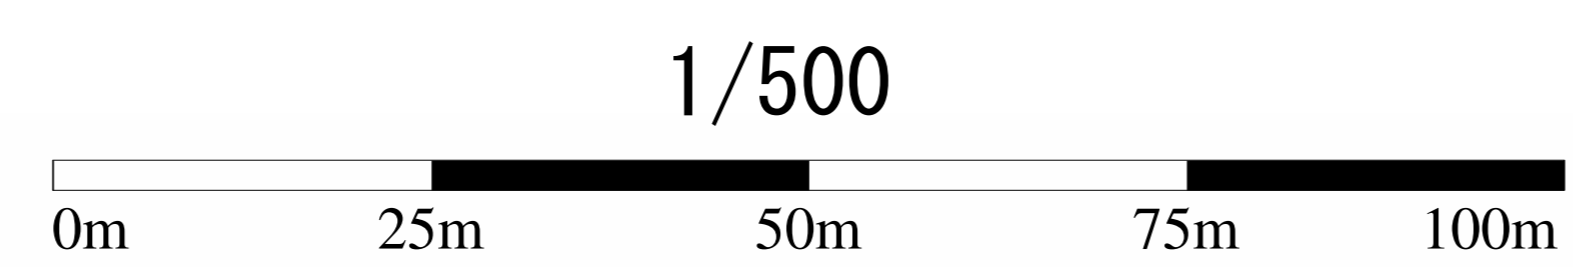


管路施設図

OF5591	OF5592	OF5593
OF6501	OF6502	OF6503
OF6511	OF6512	OF6513

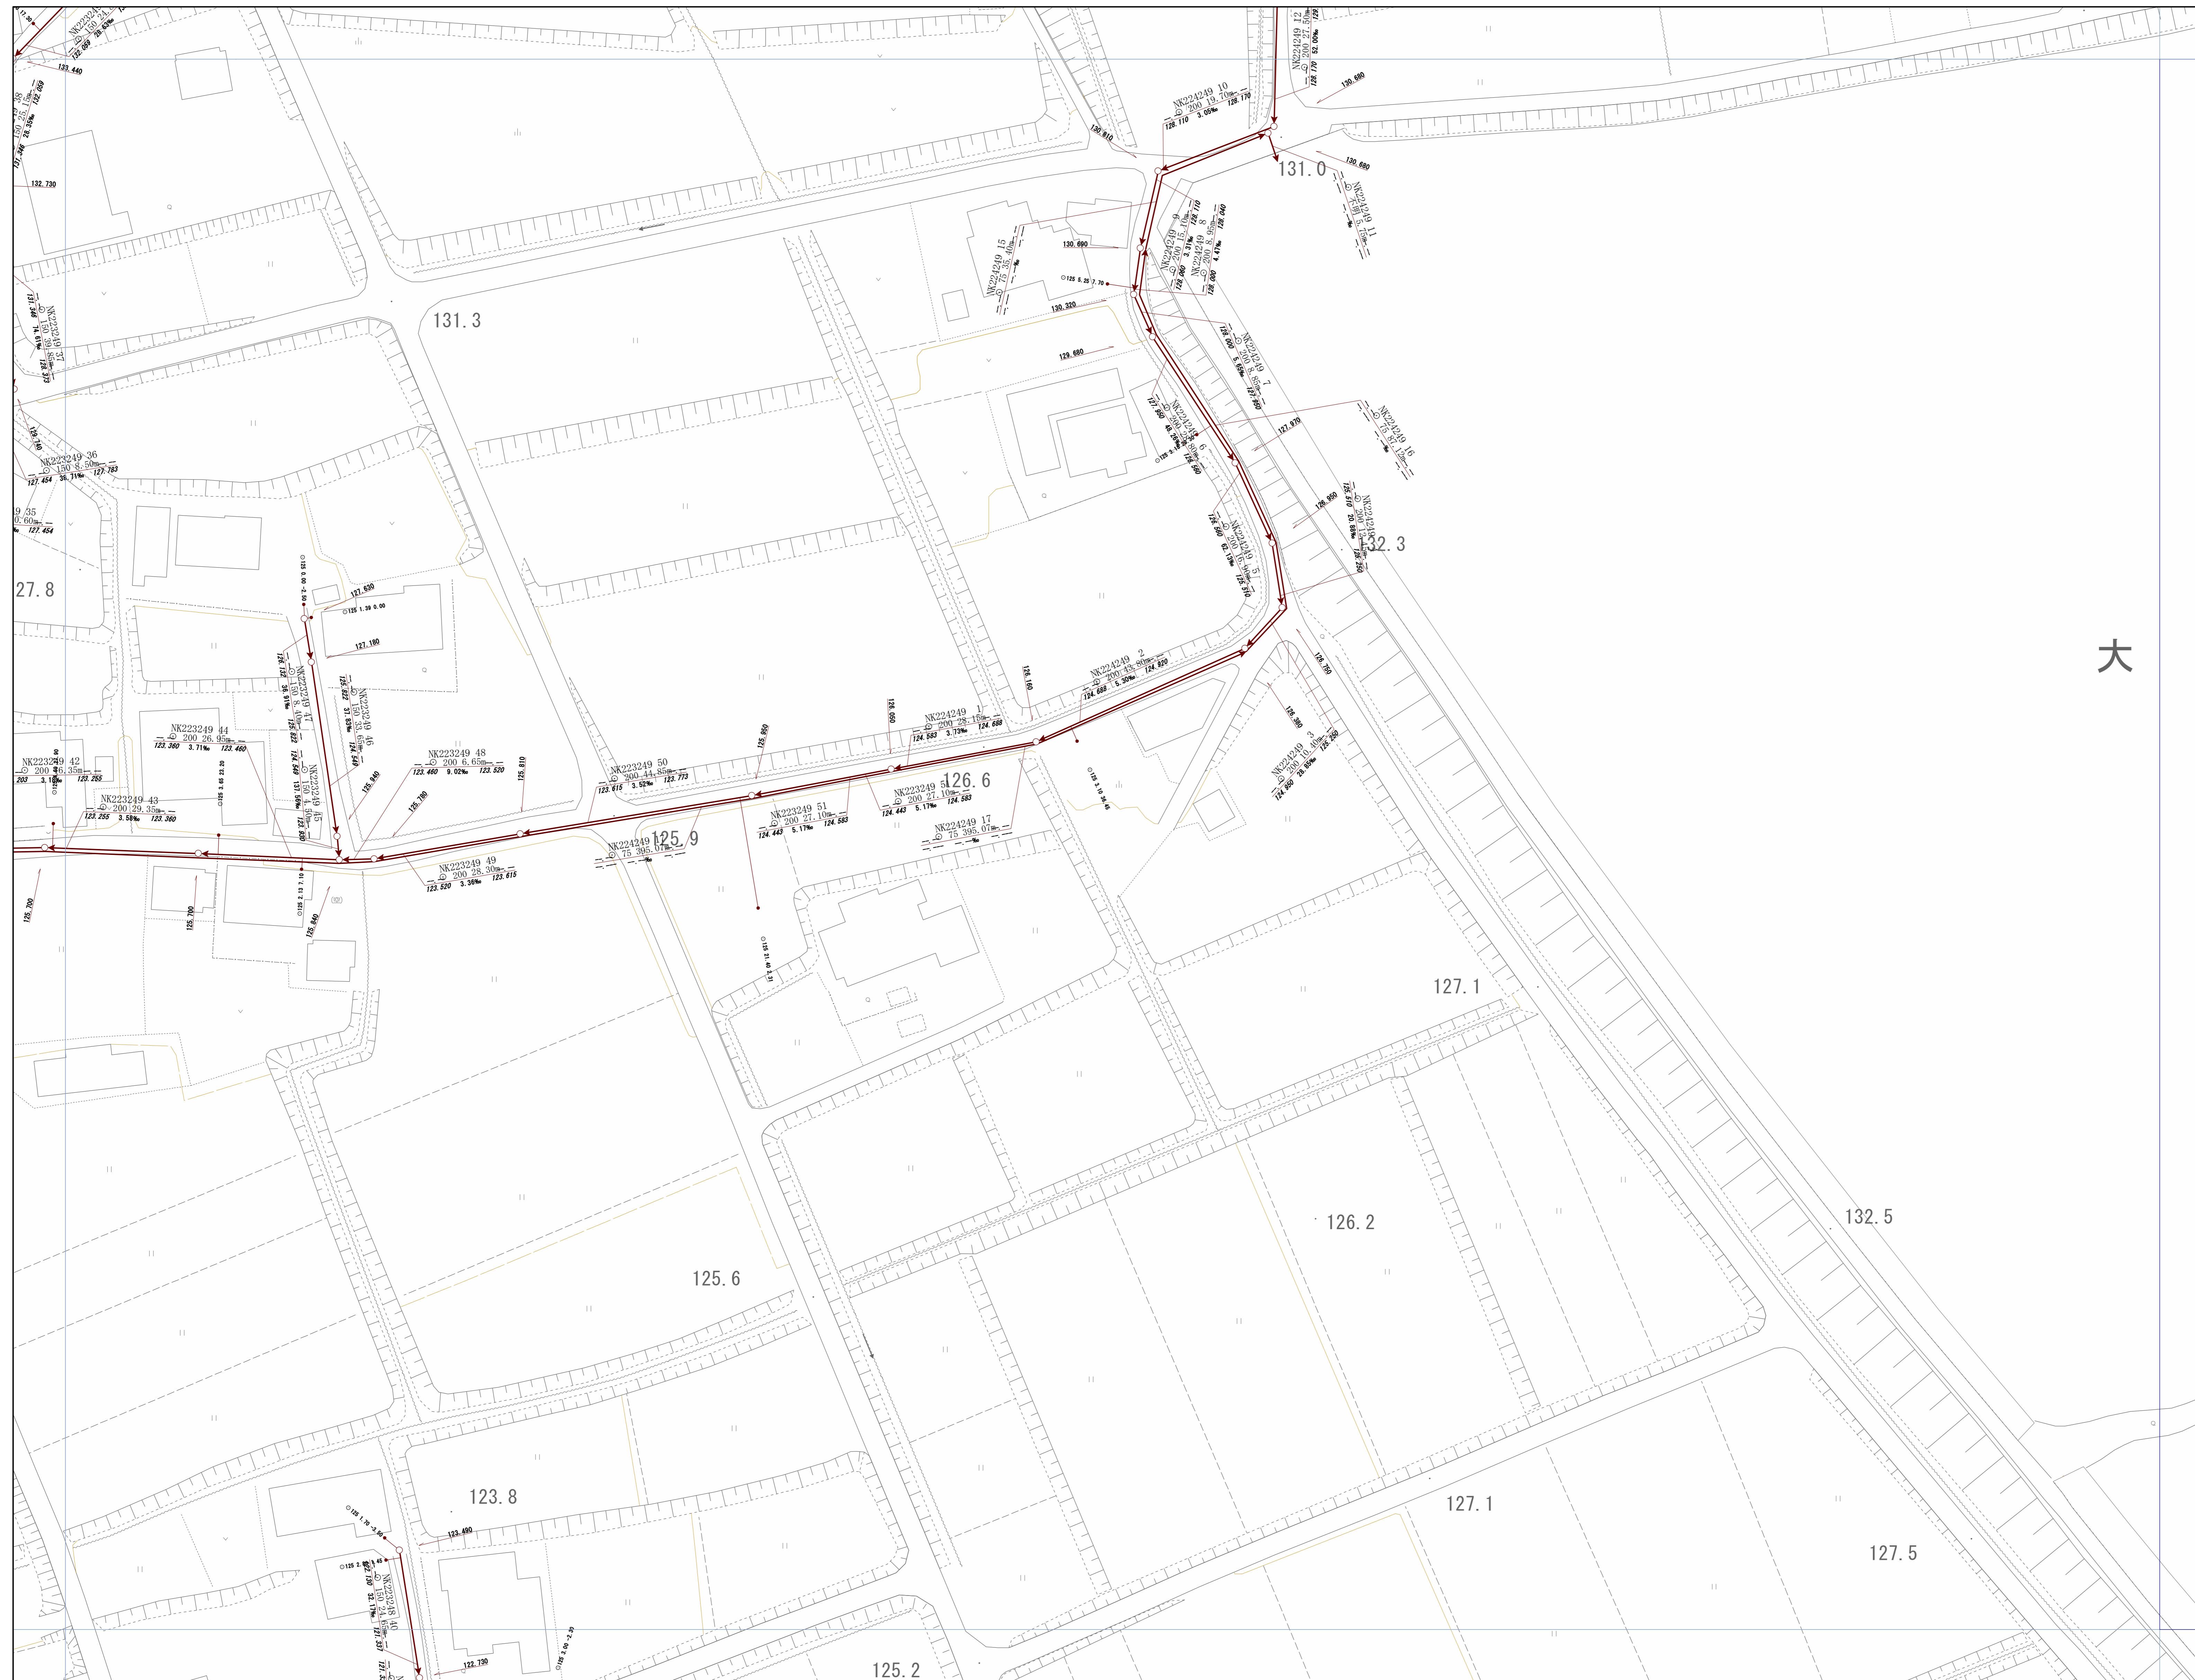


大

神戸市建設局下水道部

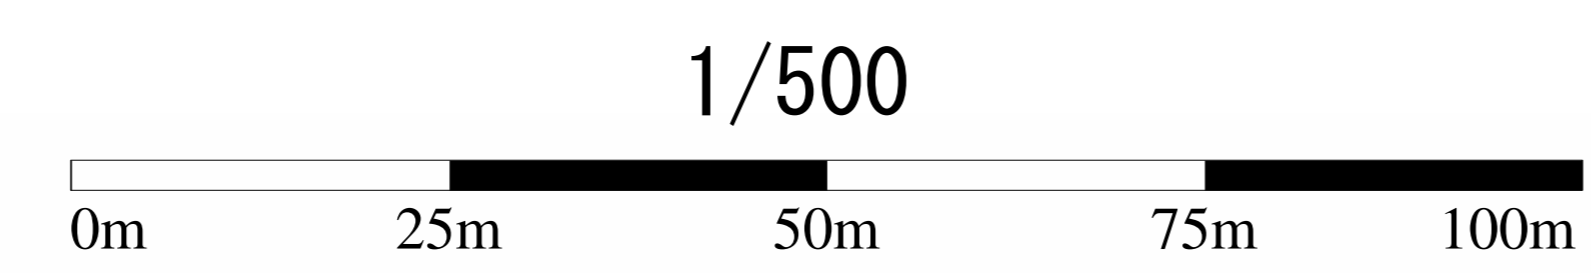


管路施設図

OF6409	OF6500	OF6501
OF6419	OF6510	OF6511
OF6429	OF6520	OF6521

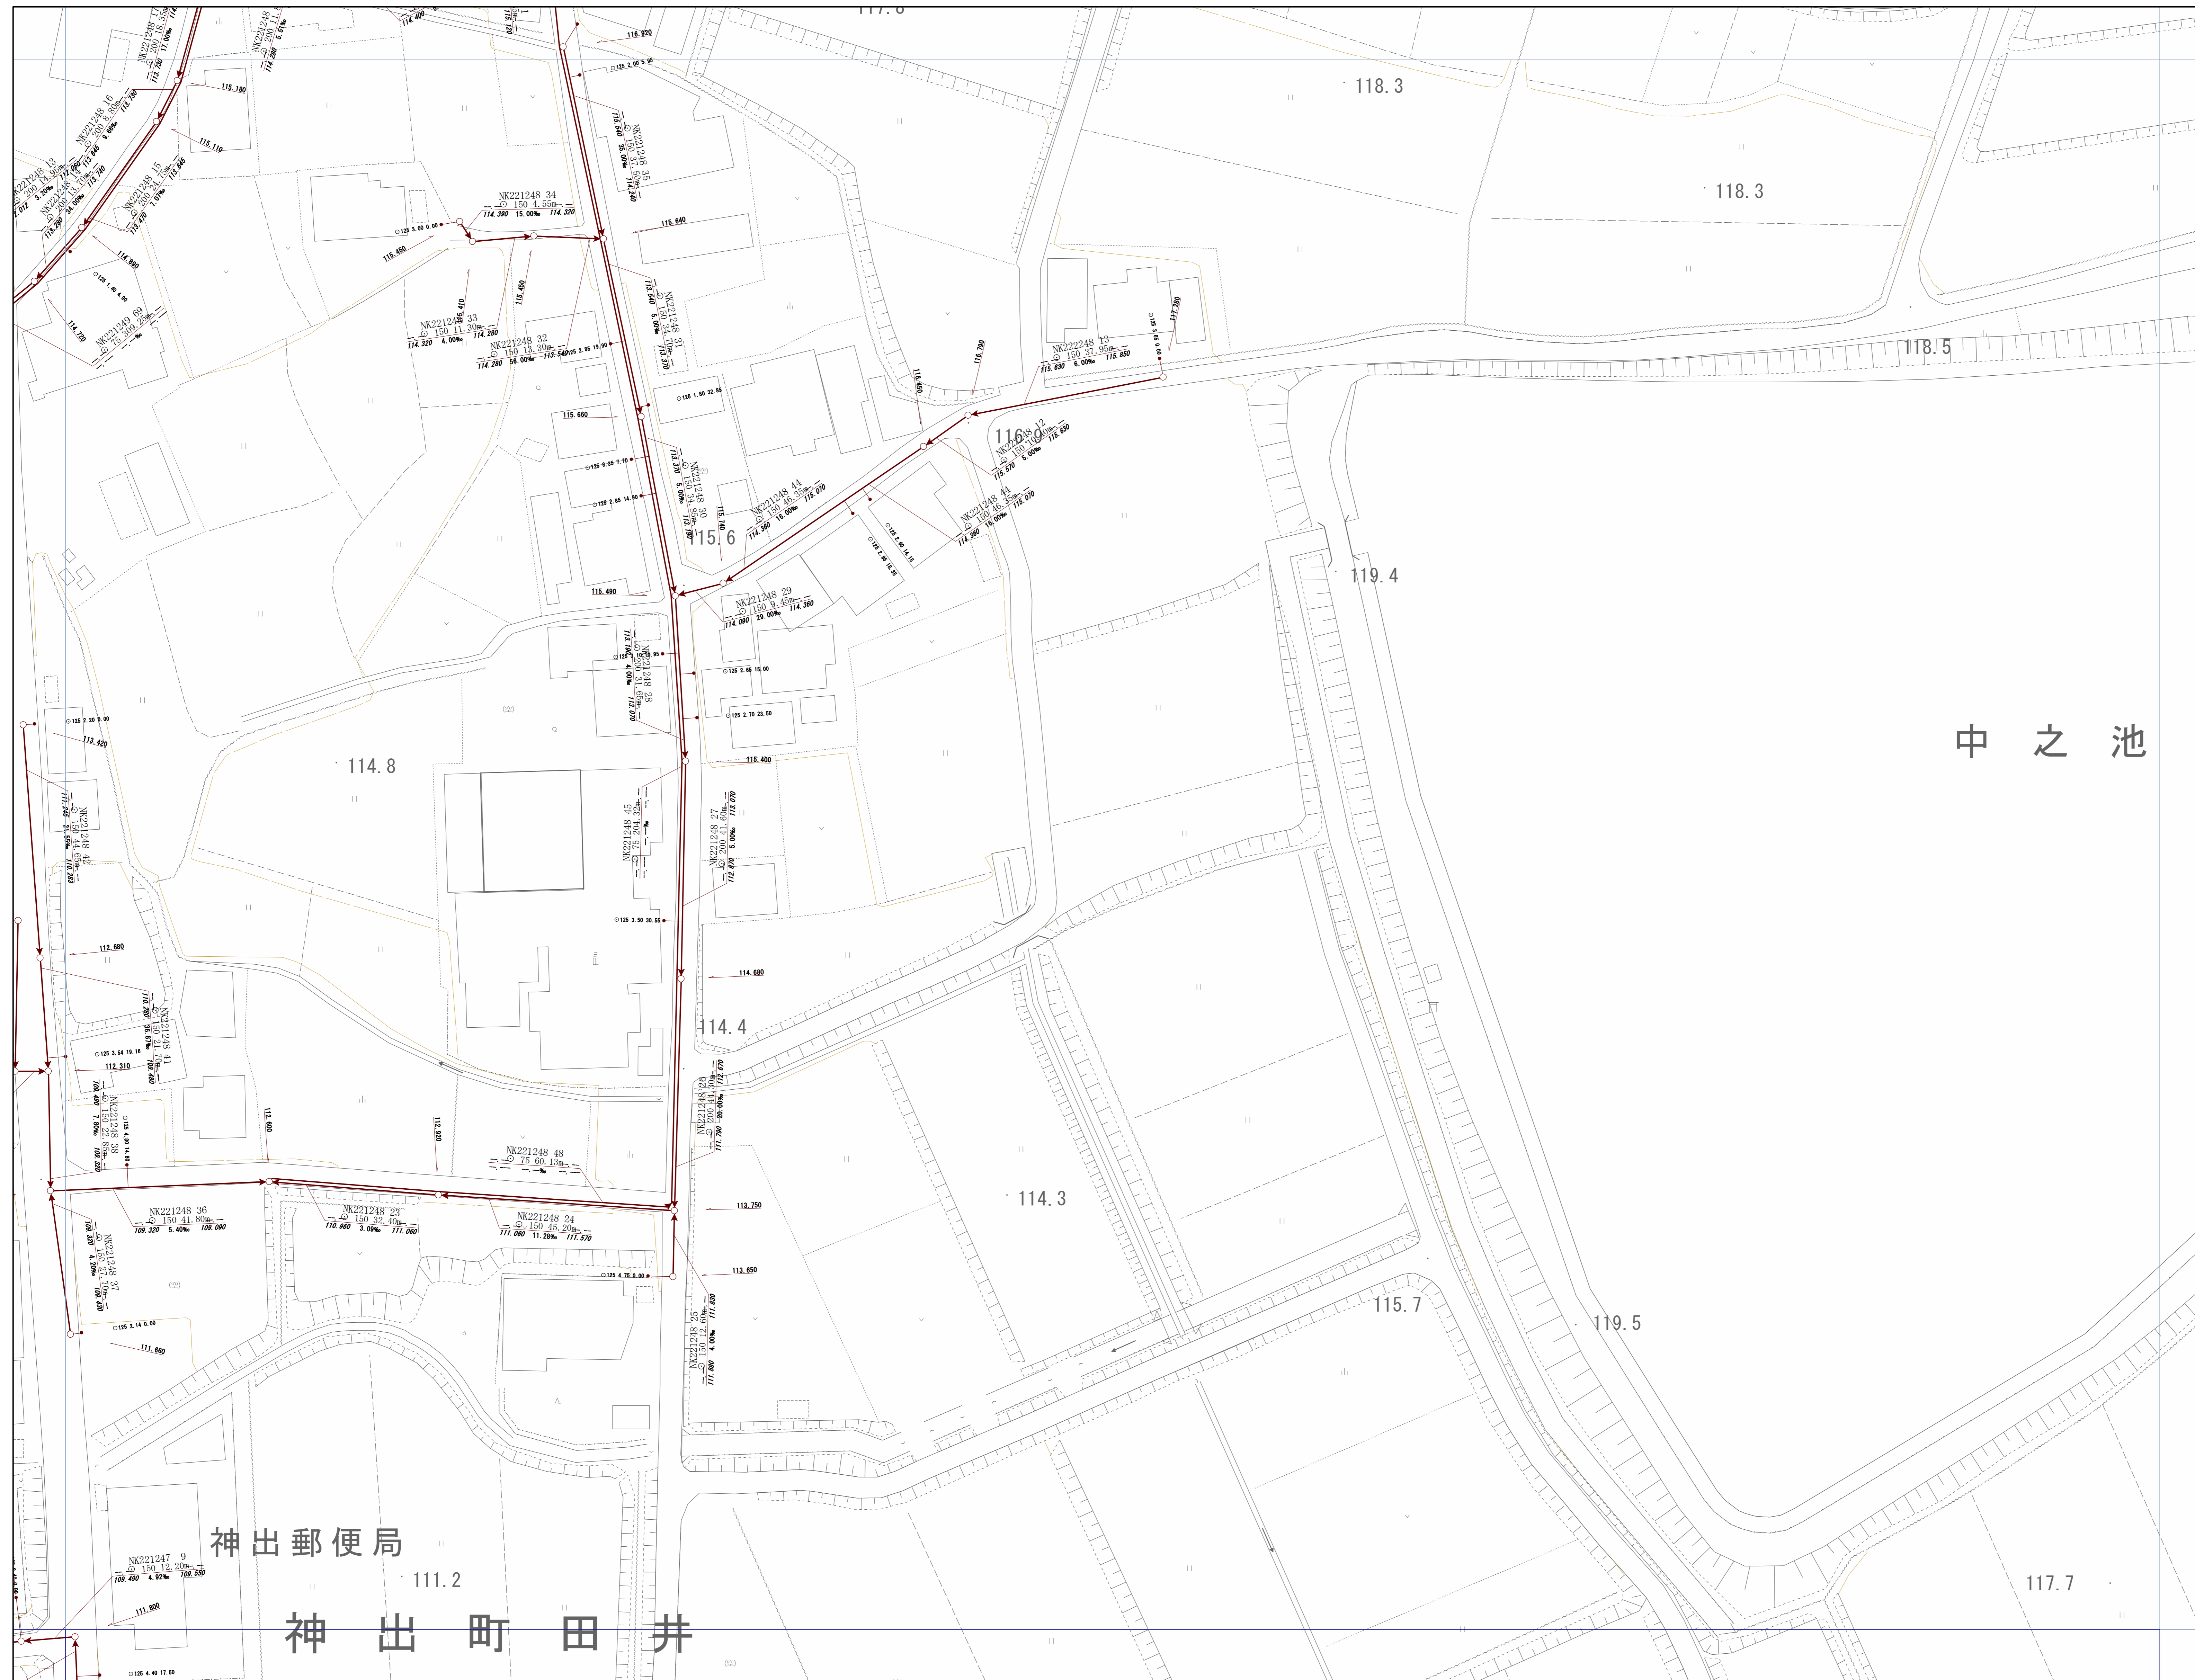


神戸市建設局下水道部

1/500

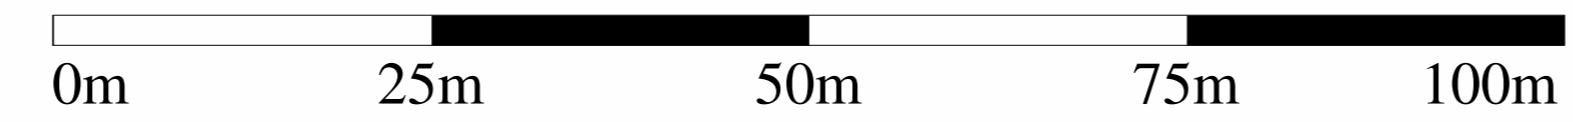


管路施設図

OF6500	OF6501	OF6502
OF6510	OF6511	OF6512
OF6520	OF6521	OF6522

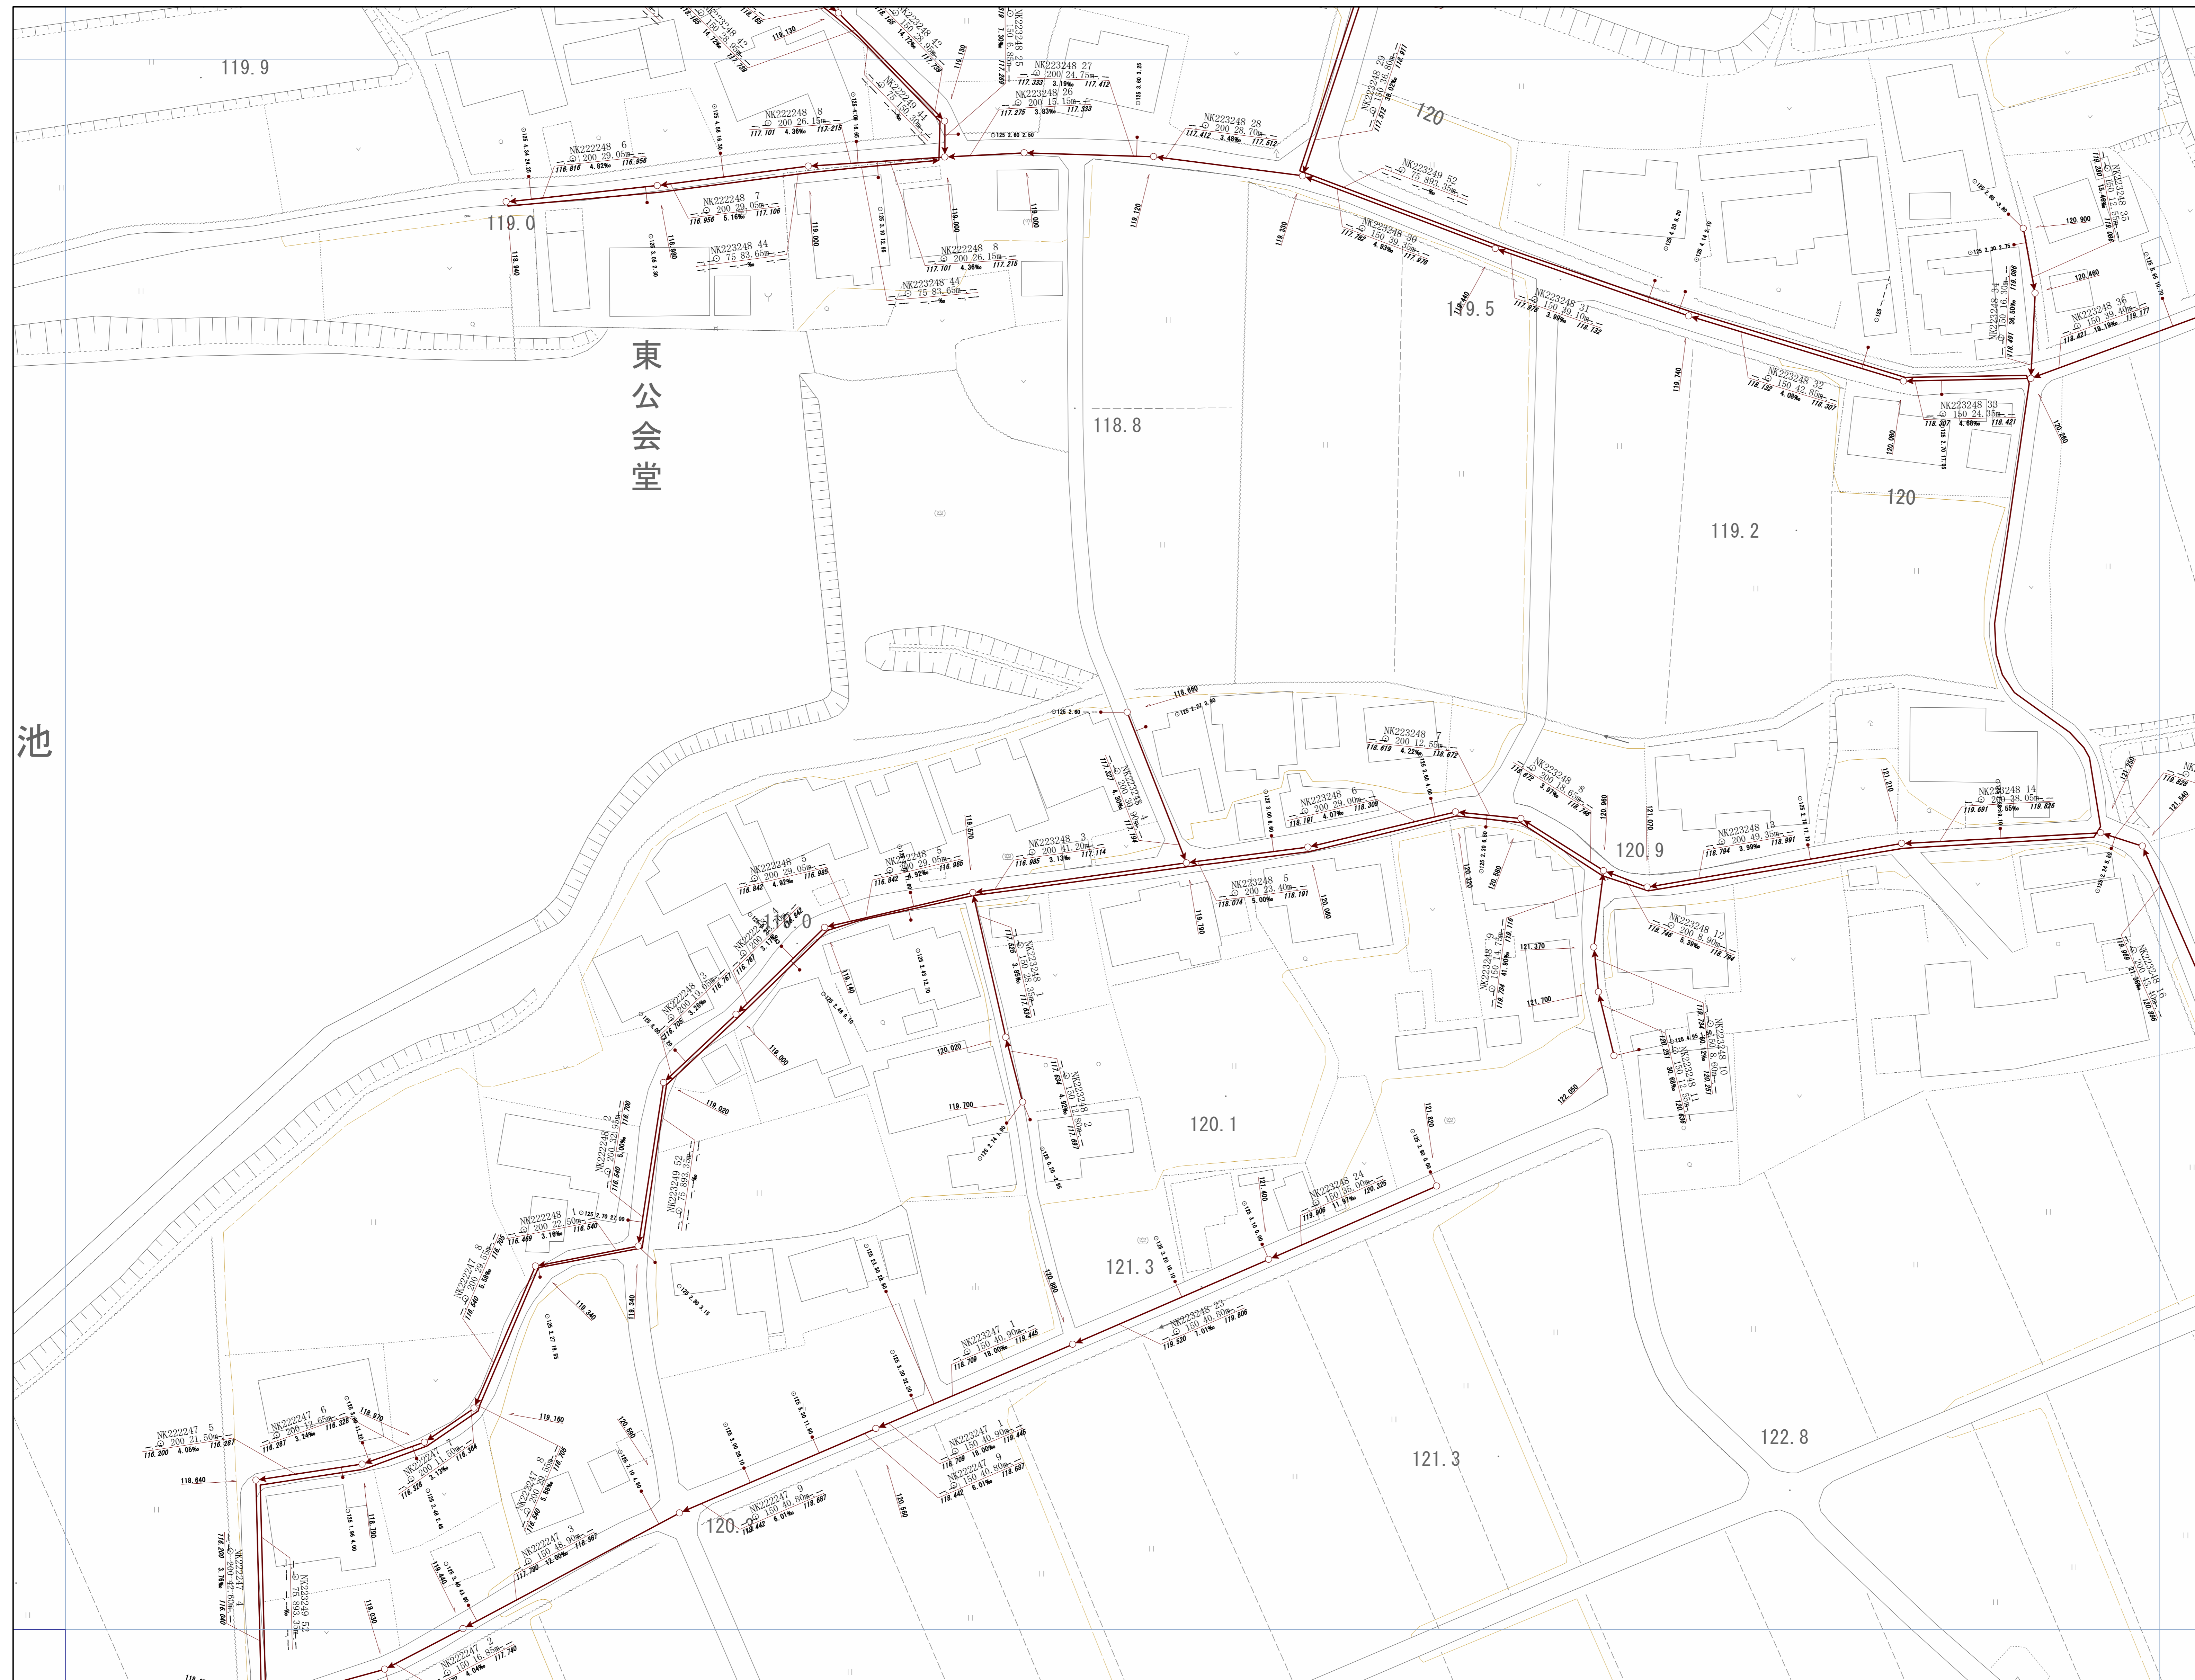

神戸市建設局
下水道部

1/500

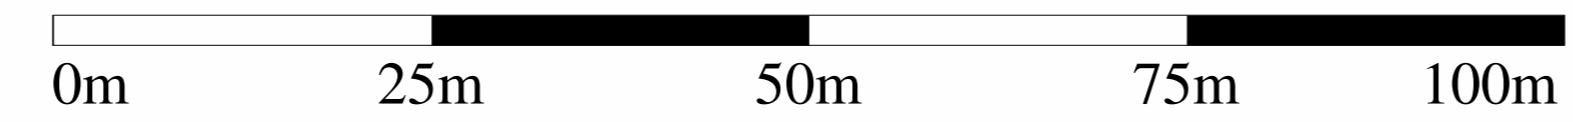


管路施設図

OF6501	OF6502	OF6503
OF6511	OF6512	OF6513
OF6521	OF6522	OF6523



神戸市建設局
下水道部

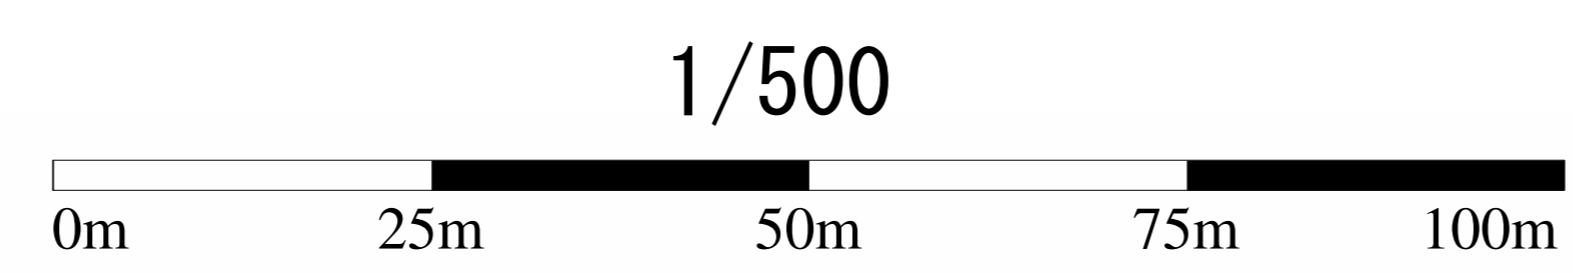


管路施設図

OF6502	OF6503	OF6504
OF6512	OF6513	OF6514
OF6522	OF6523	OF6524



神戸市建設局
下水道部

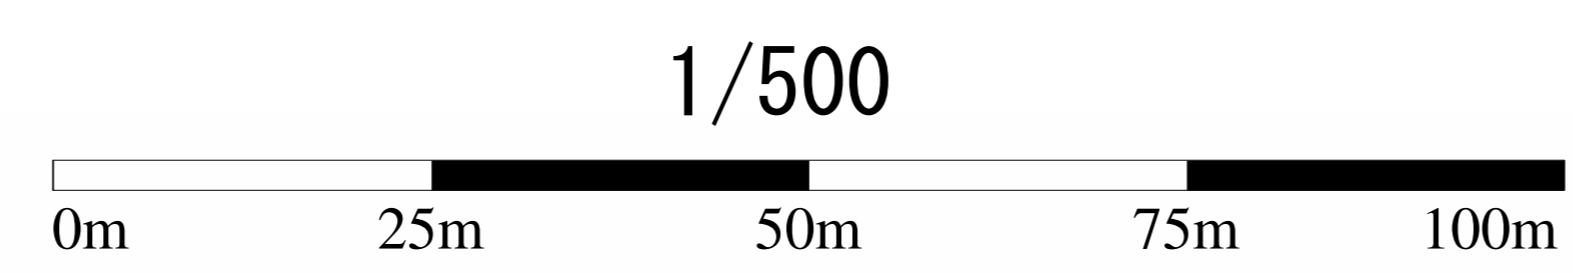


管路施設図

OF6510	OF6511	OF6512
OF6520	OF6521	OF6522
OF6530	OF6531	OF6532




神戸市建設局下水道部


1/500

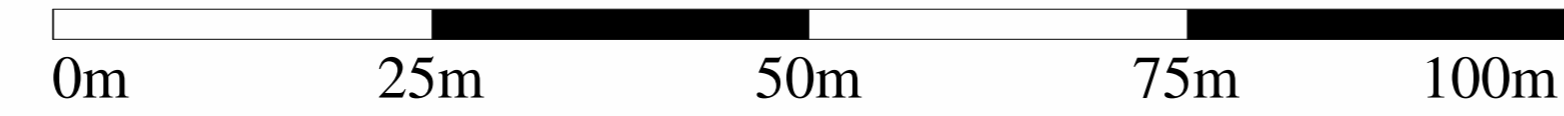

管路施設図

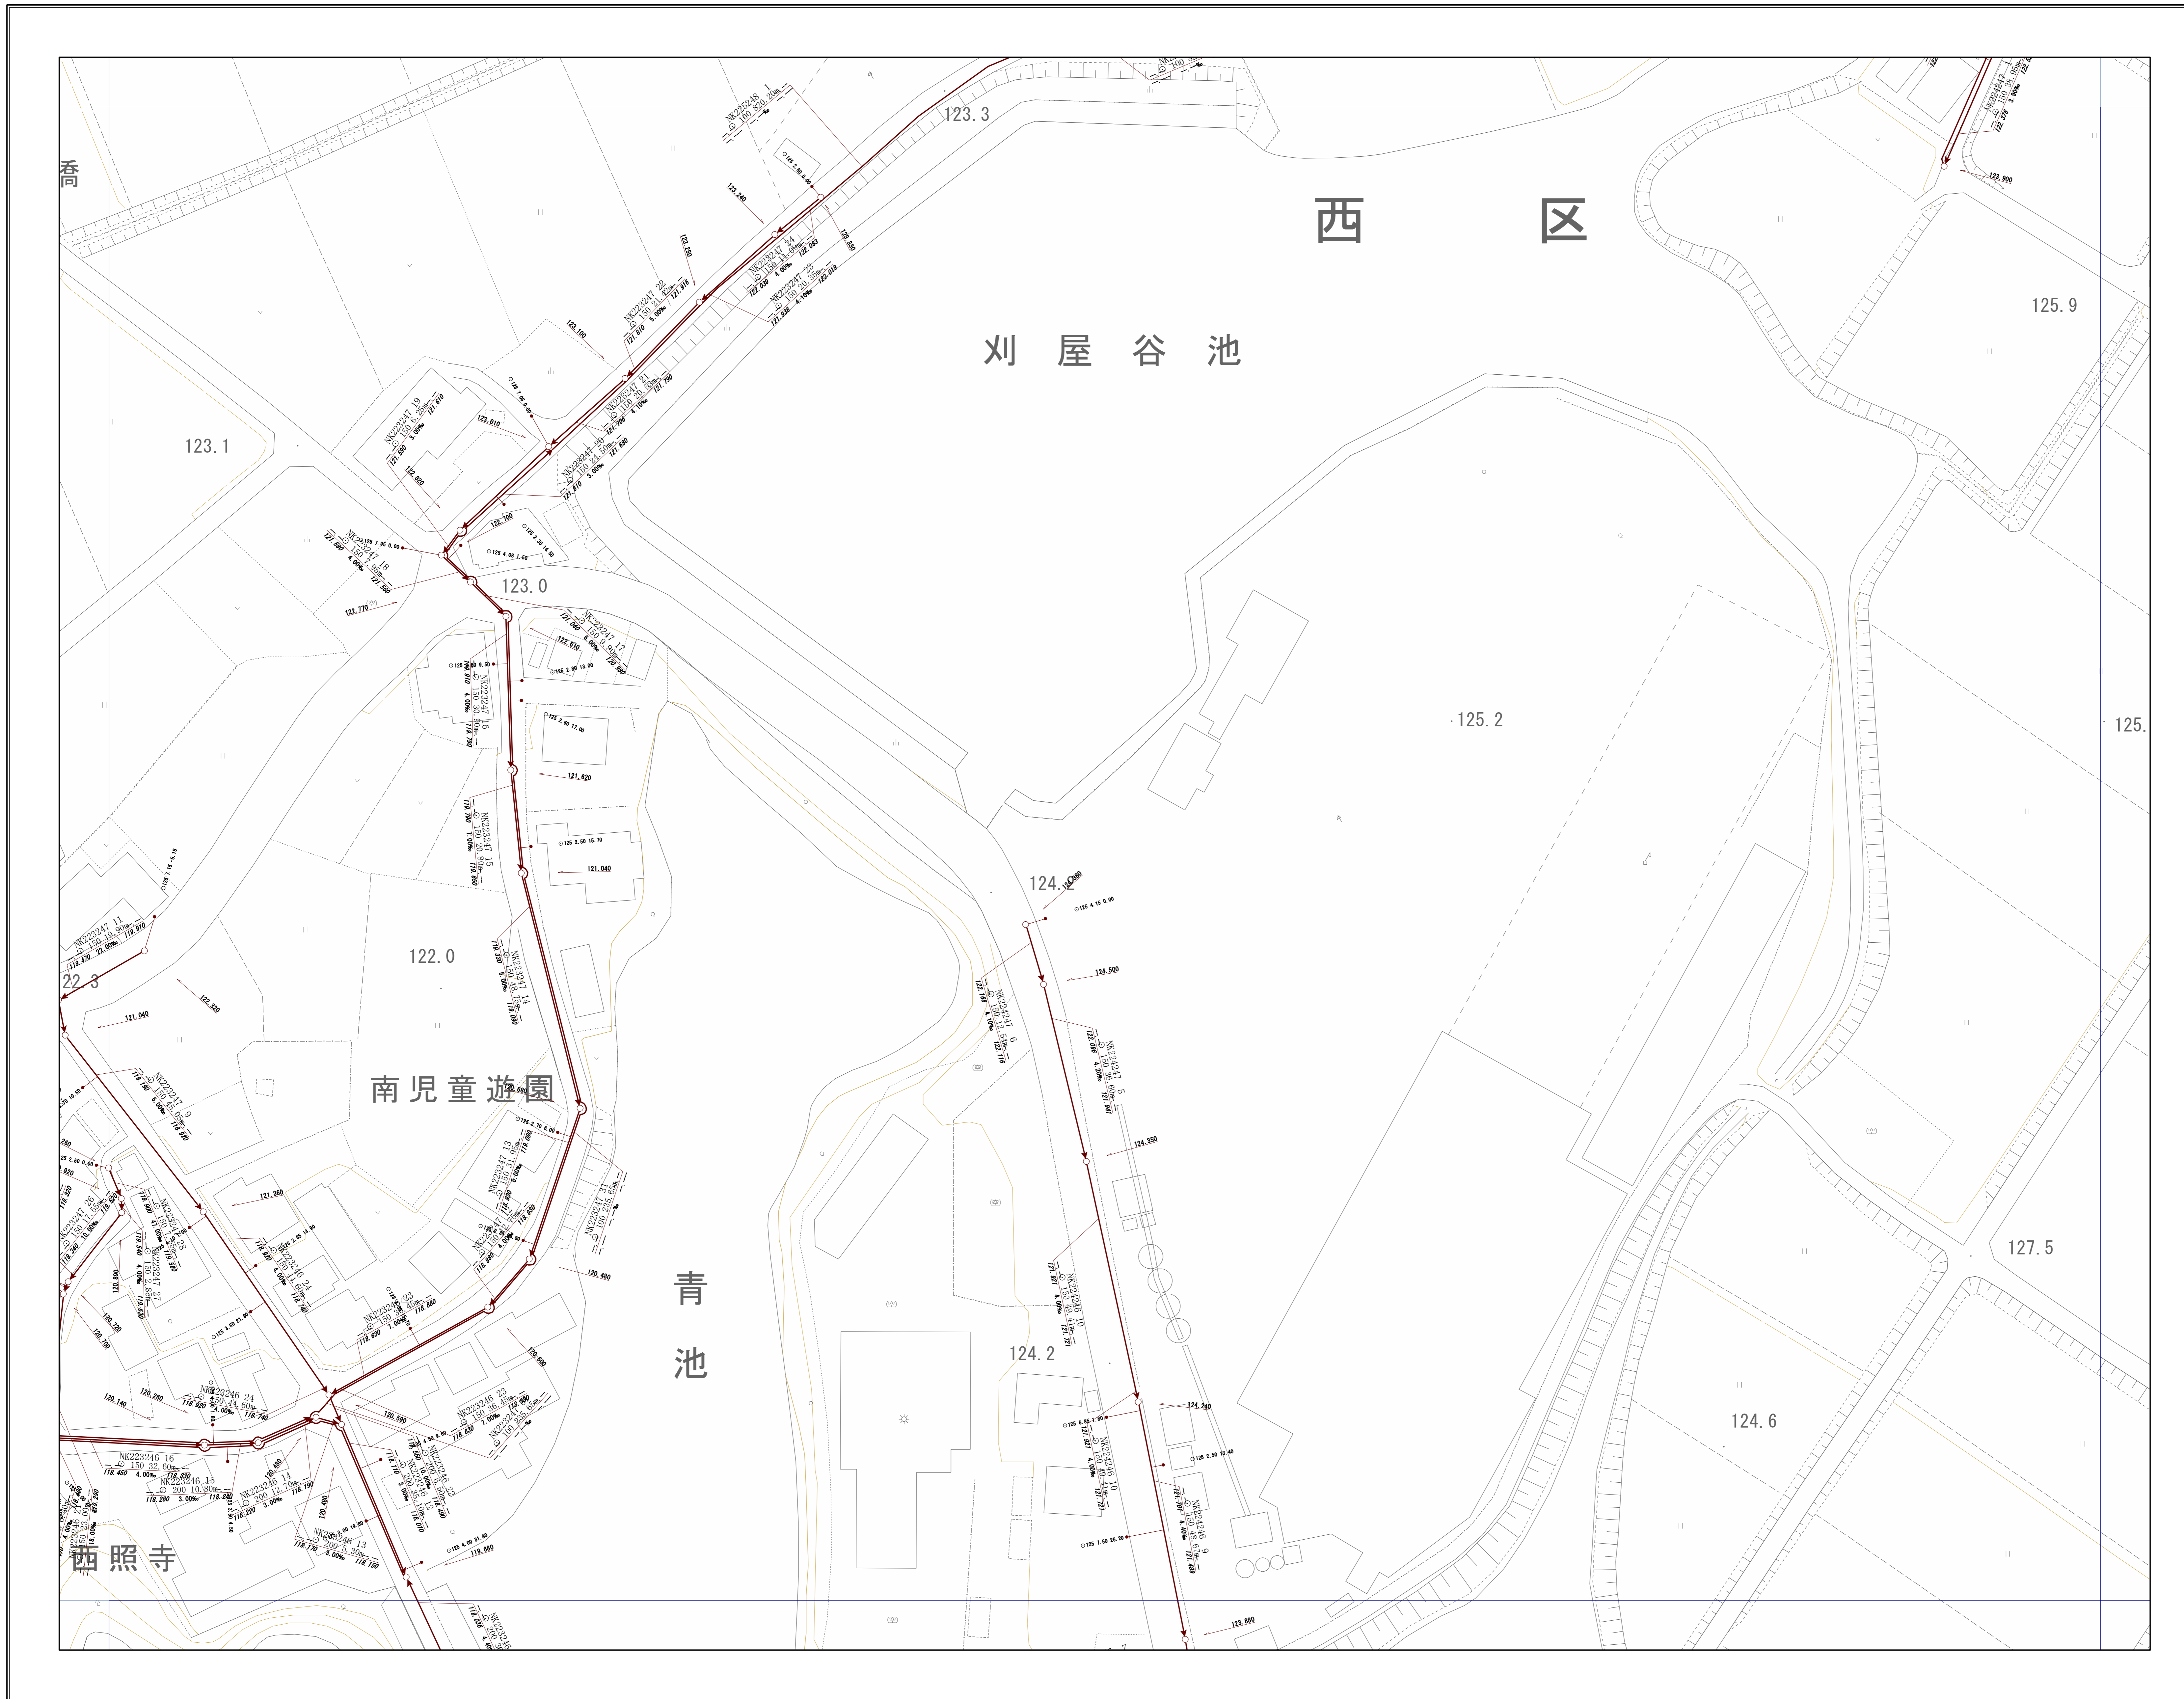

OF6511	OF6512	OF6513
OF6521	OF6522	OF6523
OF6531	OF6532	OF6533

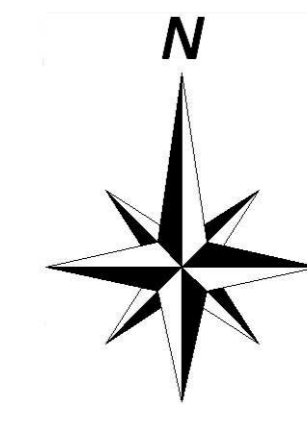

神戸市建設局下水道部

1/500

